



Note:  
All other elevations remain as existing and hence are not shown on the drawing.

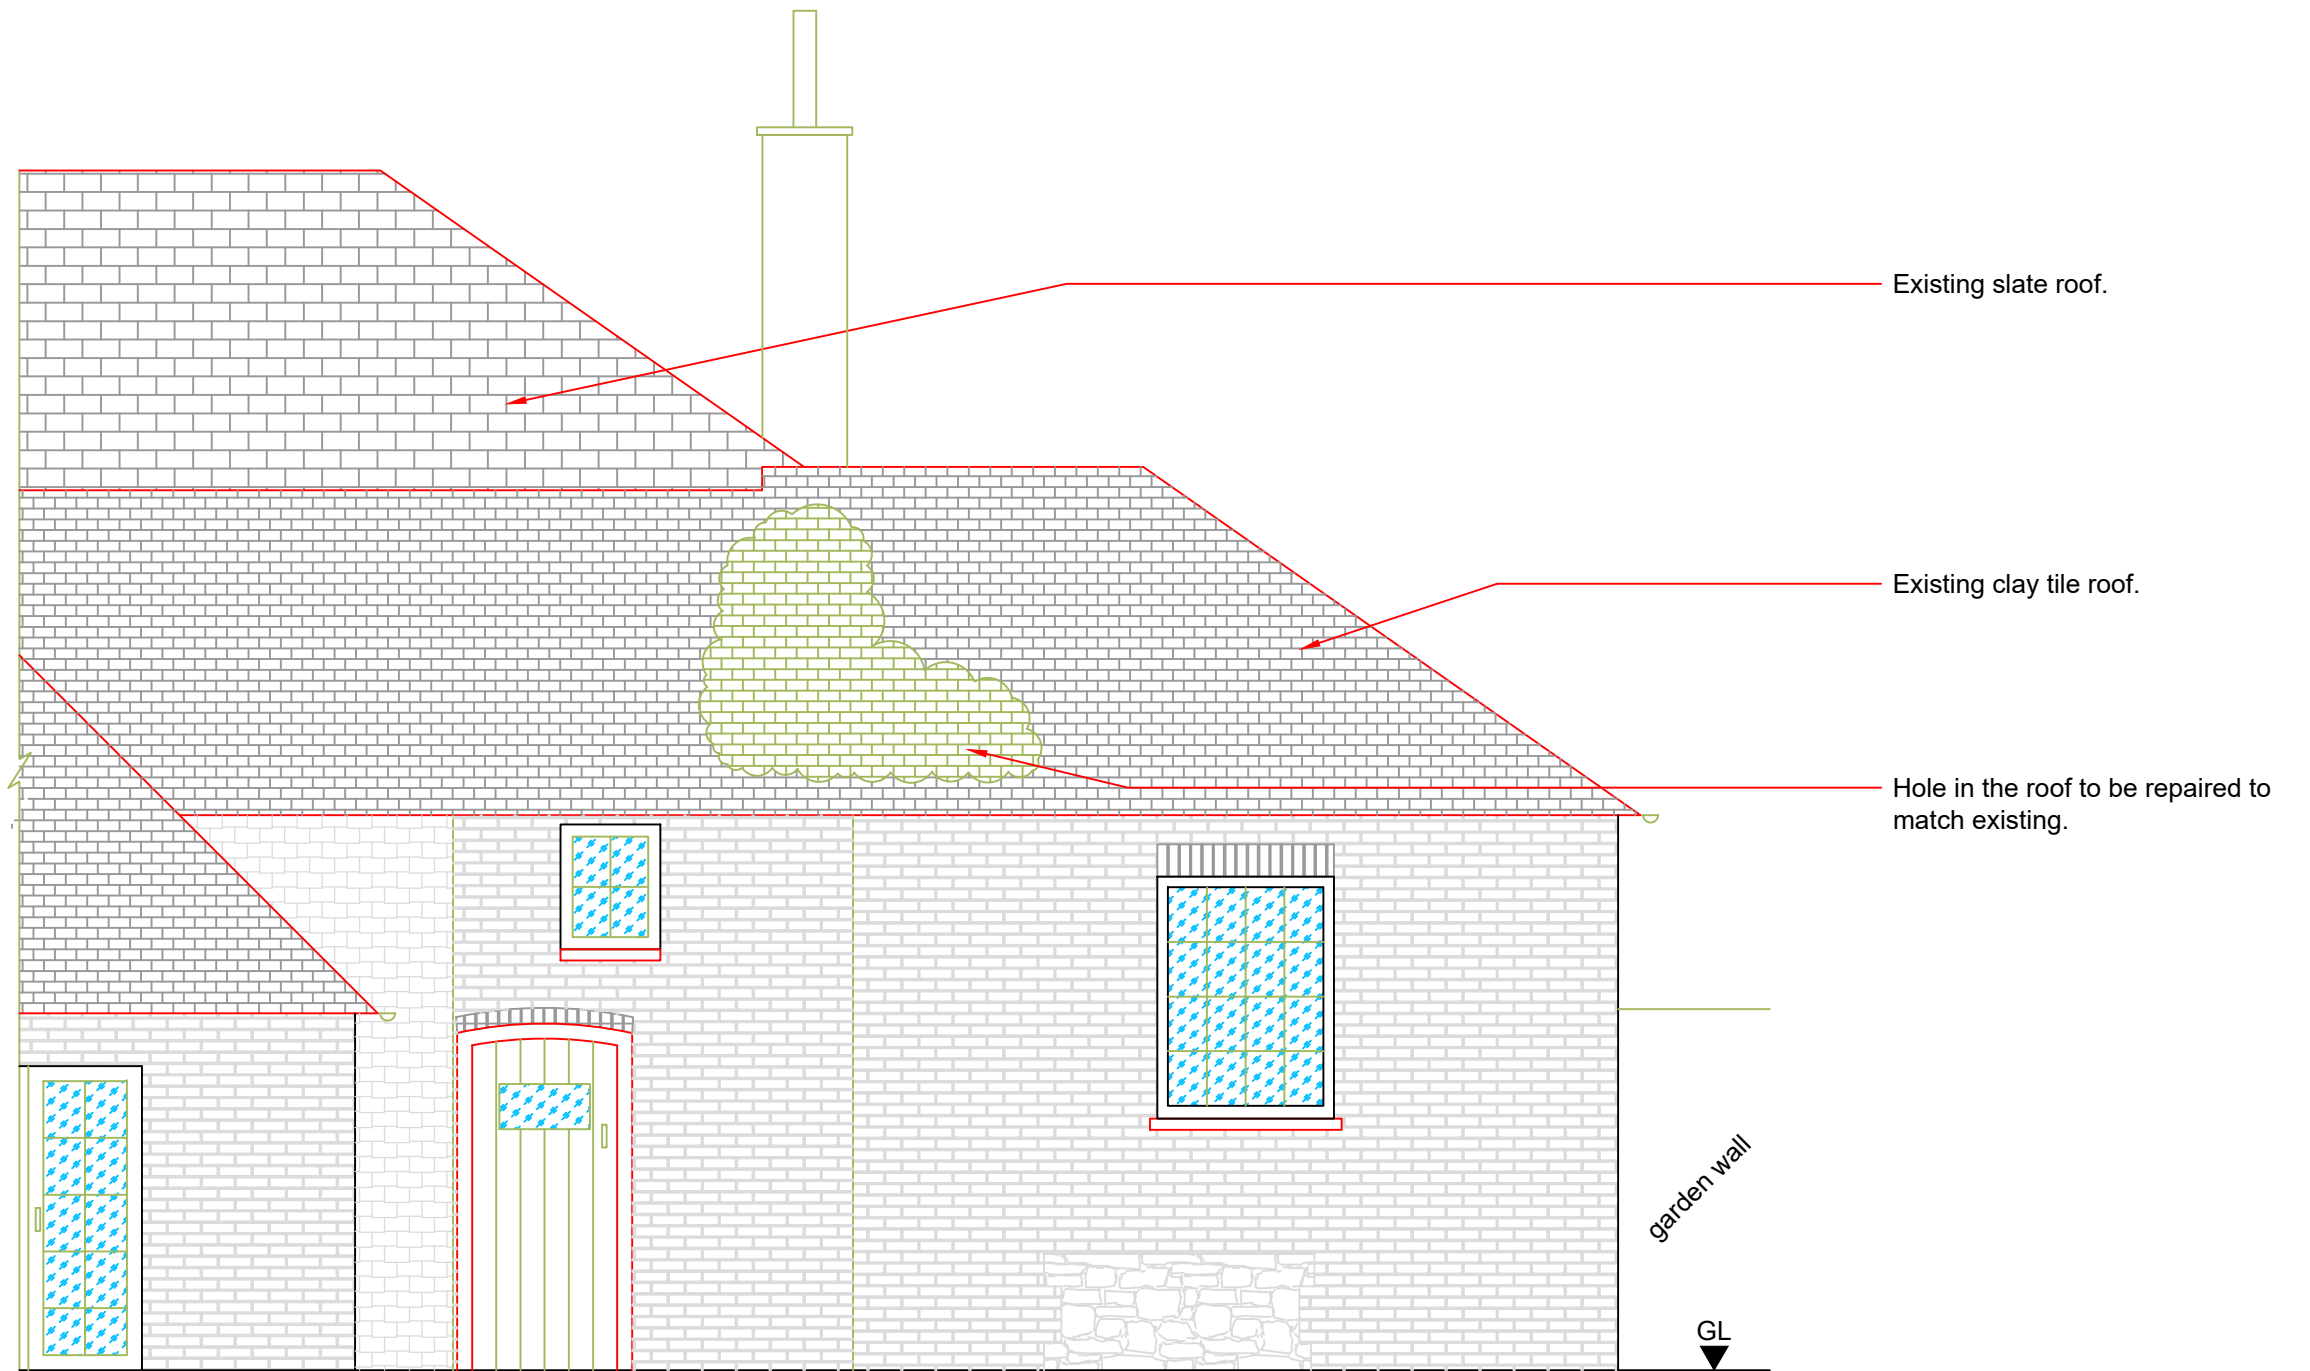

**Proposed Part East Elevation.**  
(Showing repair to the roof)  
(1:50)

 

Revision:	Date:	Description:
A	07.12.2020	BR issue.
B	20.01.2021	Updated elevation.

**PGA**  
PHILIP GOACHER ASSOCIATES  
Consulting Civil and Structural Engineers  
Park House • 122A Newland Road • Worthing • West Sussex • BN11 1LB  
TEL: 01903 217723 • EMAIL: msl@pgoacher.co.uk  
www.pgoacher.co.uk

Mr G Pound  
Crouchers, Birdham Road, Chichester  
PART ELEVATION SHOWING LISTED  
BUILDING WORKS

Scale(s): 1:50@A3	Date: JAN'21	Engineer: OR	Checked: PJG
Project No: 20308	Drawing No: 003	Revision: B	