


Proposed Site Plan
Scale 1:200

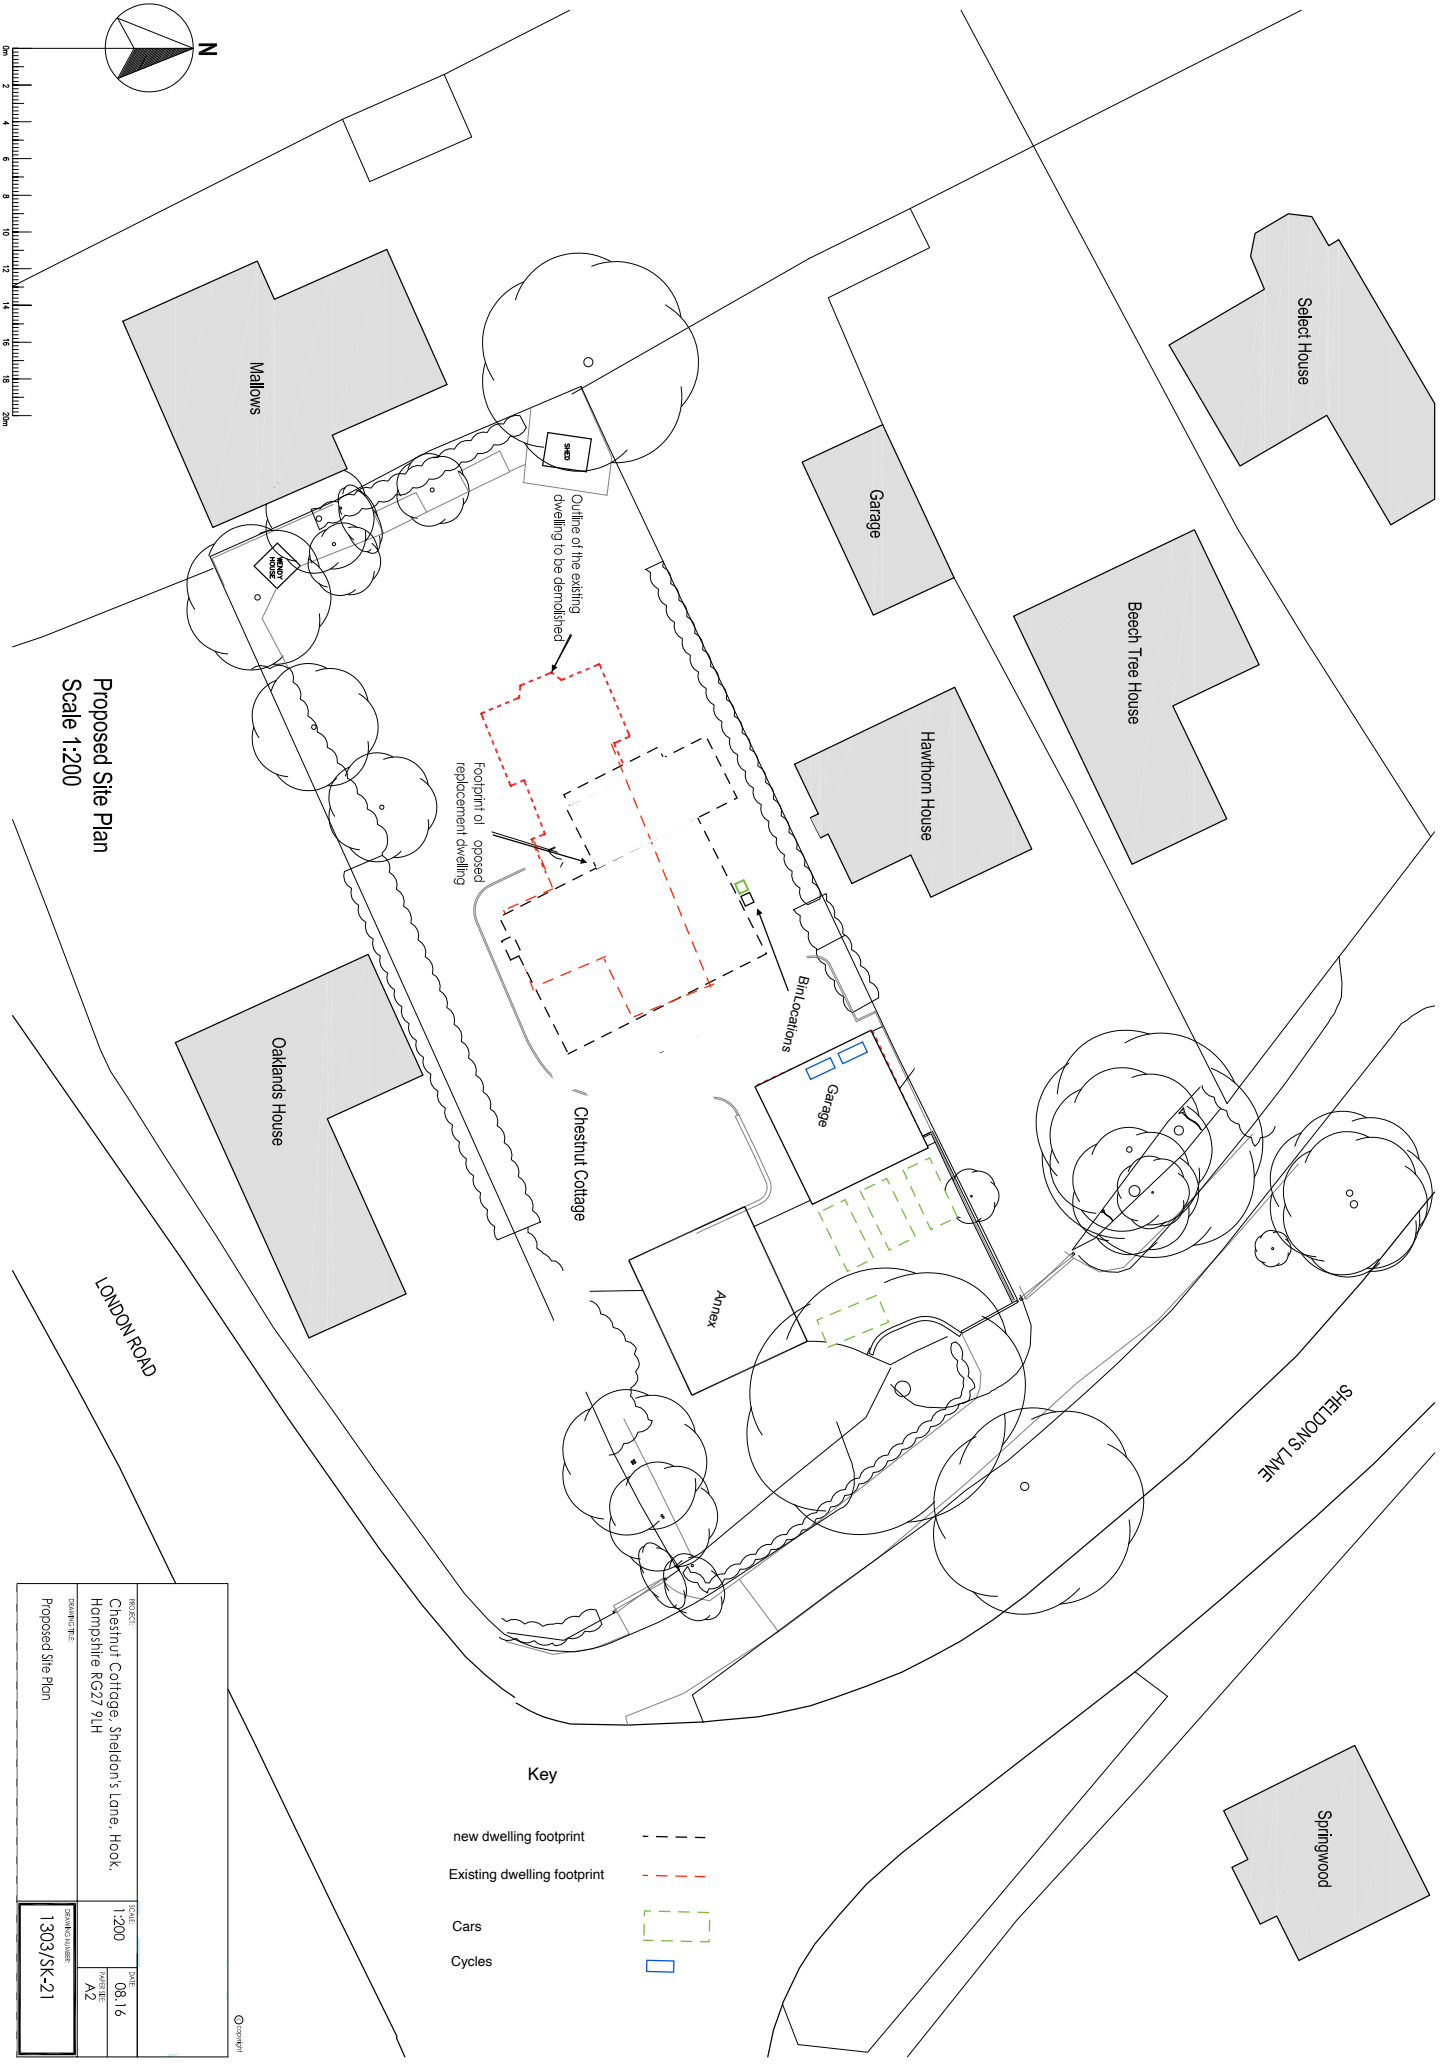

Key

- new dwelling footprint - - - - -
- Existing dwelling footprint - - - - -
- Cars [Green dashed box]
- Cycles [Blue solid box]

PROJECT		SCALE	DATE
Chestnut Cottage, Sheldon's Lane, Hook, Hampshire RG27 9LH		1:200	08.16
DRAWN BY		NO. OF SHEETS	NO. OF SHEETS
Proposed Site Plan		A2	1
DRAWING NUMBER		DATE	
1303/SK-21		08.16	

