




EXISTING NORTH EAST ELEVATION  
SCALE 1:100

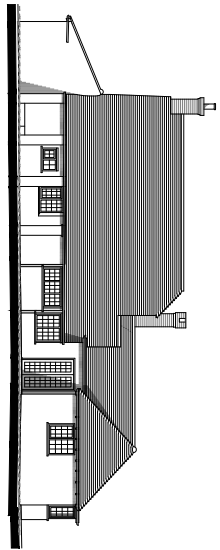


EXISTING NORTH WEST ELEVATION  
SCALE 1:100

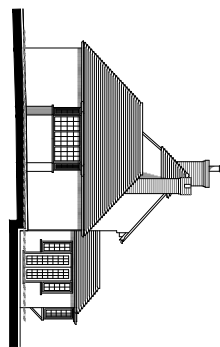


EXISTING SOUTH WEST ELEVATION  
SCALE 1:100

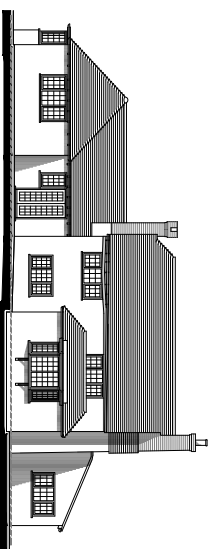


EXISTING SOUTH EAST ELEVATION  
SCALE 1:100

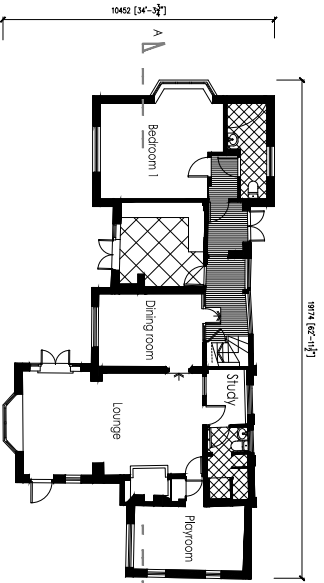



EXISTING GROUND FLOOR PLAN  
SCALE 1:100

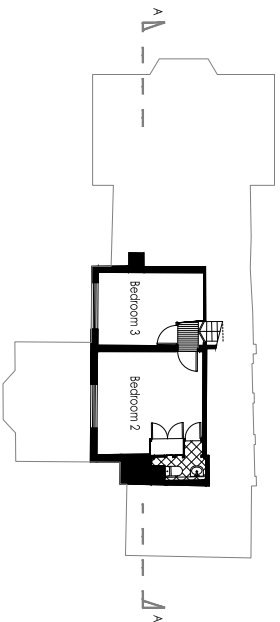

EXISTING FIRST FLOOR PLAN  
SCALE 1:100

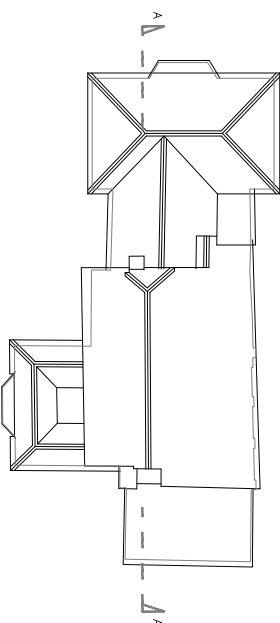

EXISTING ROOF PLAN  
SCALE 1:100

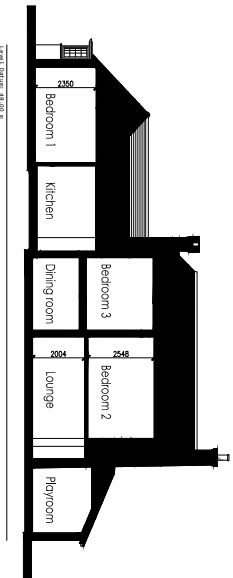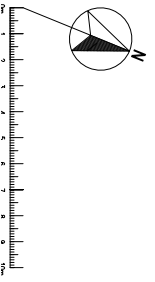

EXISTING SECTION A-A  
SCALE 1:100

|  |  |          |  |
|--|--|----------|--|
| DRAWN BY                               |  | SCALE    |  |
| EXISTING Plans, Elevations and Section |  | 1:100    |  |
| DATE                                   |  | PAGE NO. |  |
|  |  | A1       |  |