



east elevation

scale 1:50 at A2

PROPOSED DWELLING WALLINGFEN LANE NEWPORT HU15 2RF

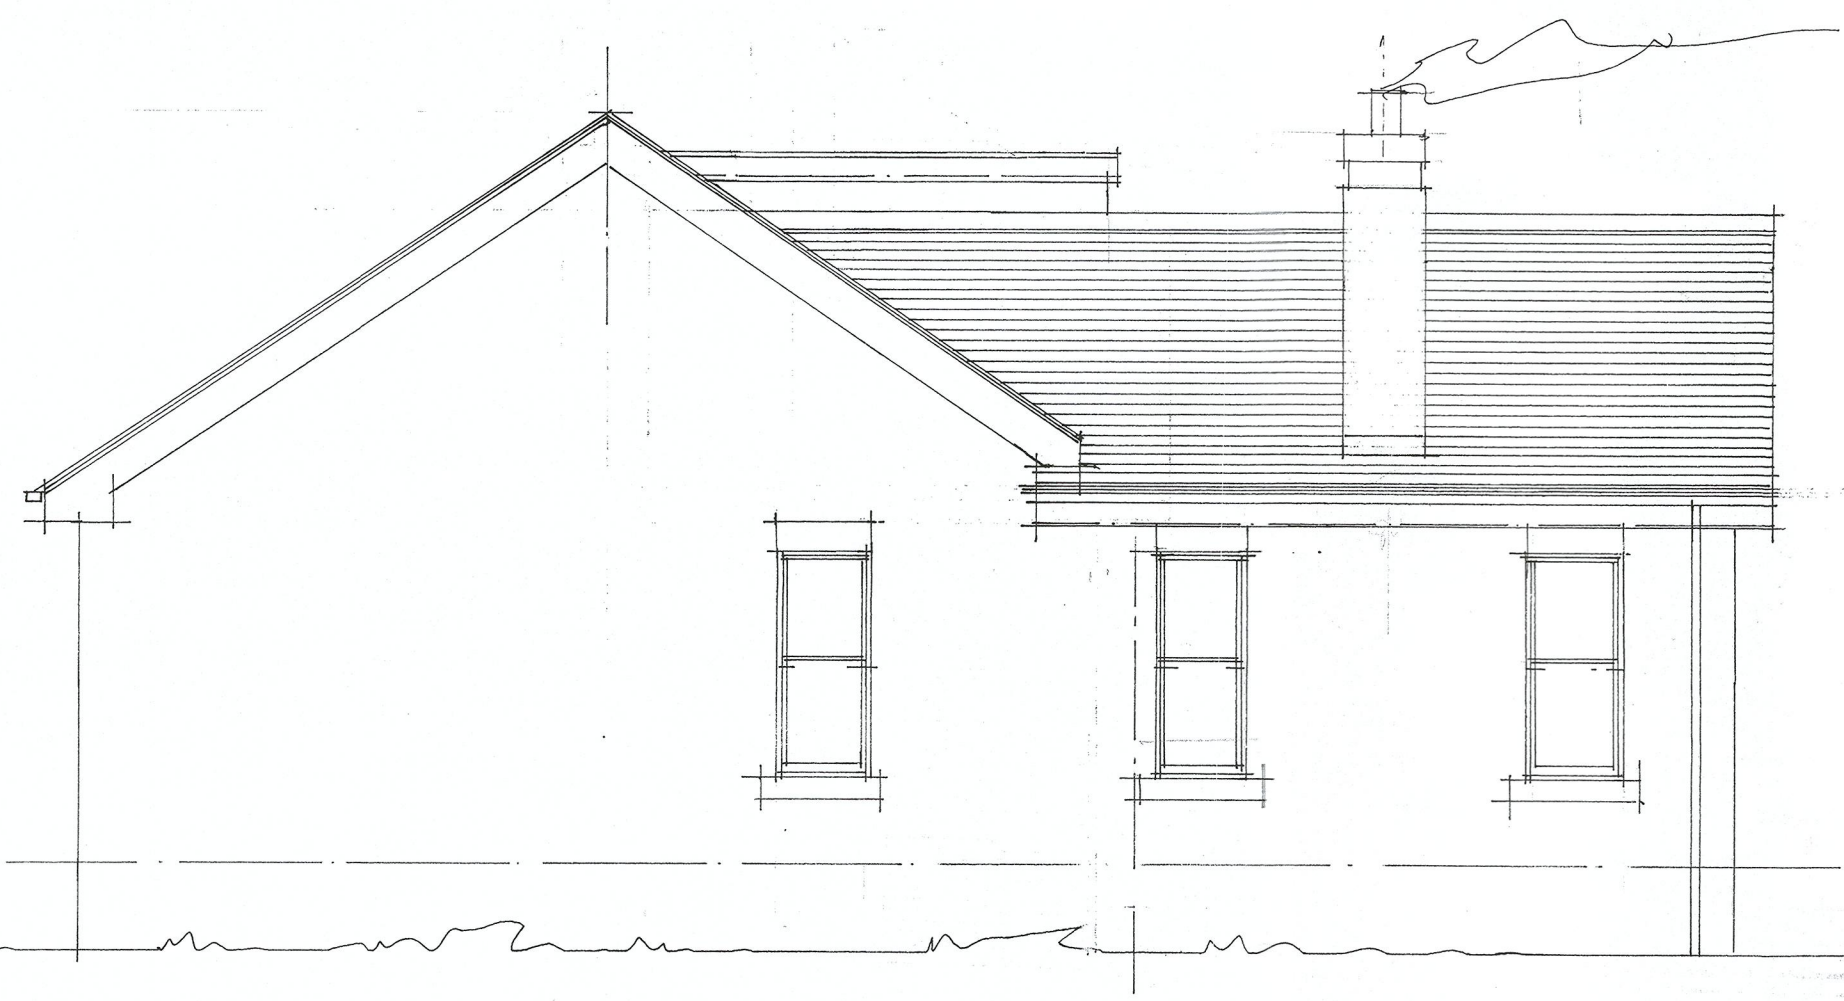

north elevation

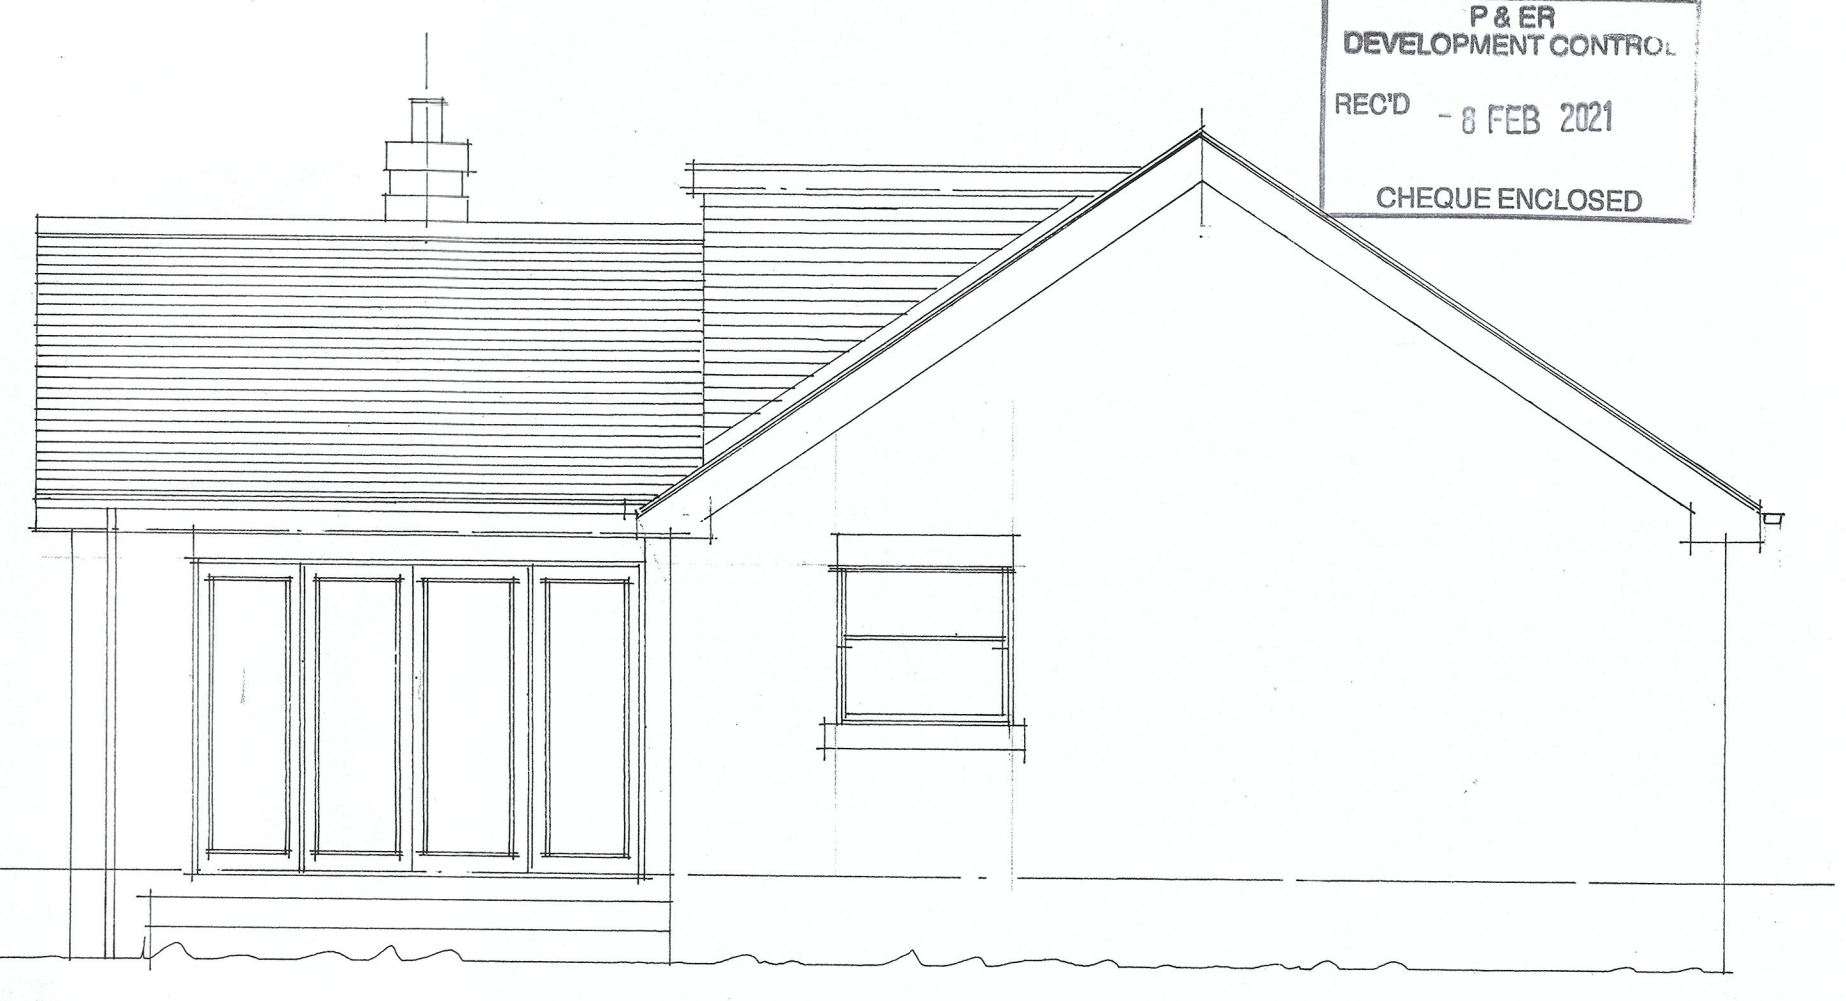

south elevation

P & ER
DEVELOPMENT CONTROL
REC'D - 8 FEB 2021
CHEQUE ENCLOSED