




Datum 98.00
SOUTH EAST ELEVATION

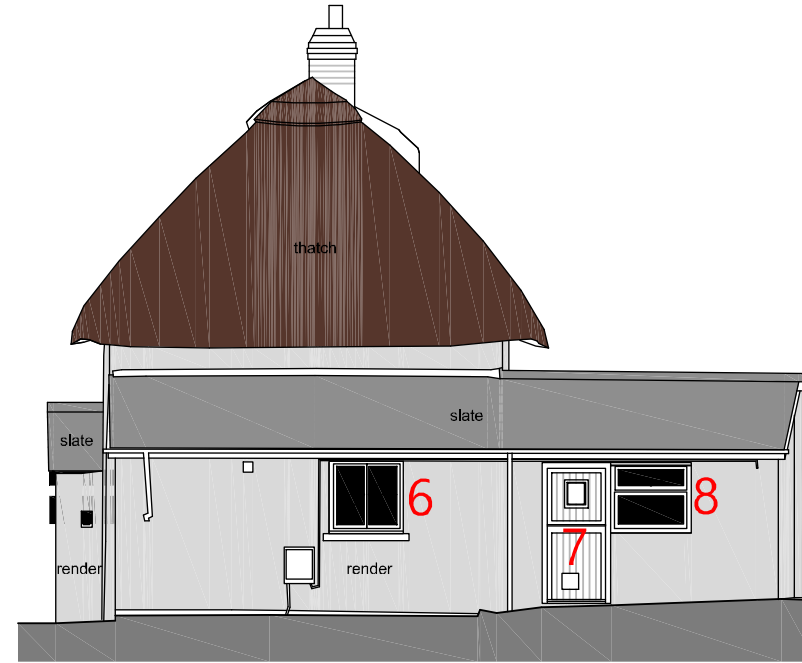


Datum 98.00
NORTH EAST ELEVATION

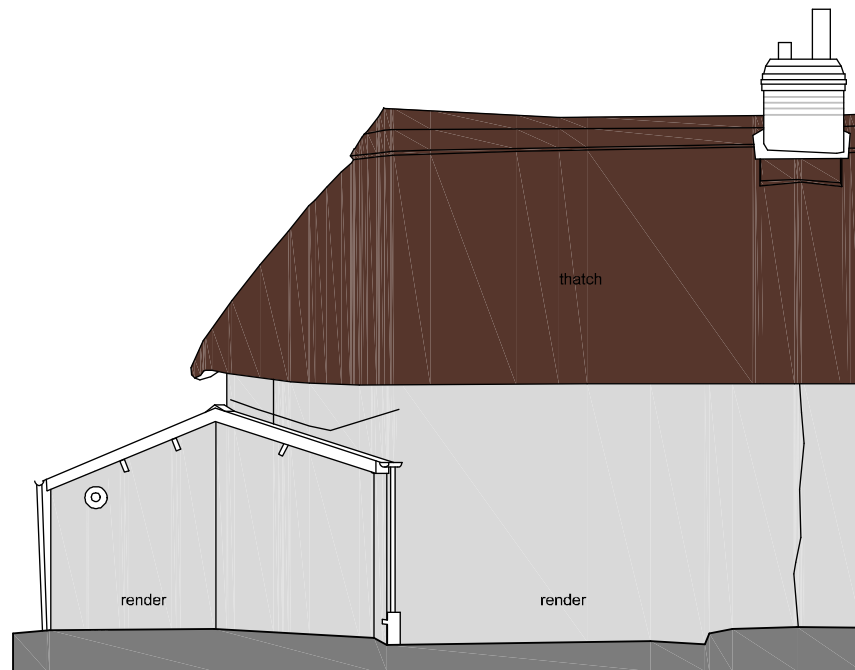

Datum 98.00
NORTH WEST ELEVATION

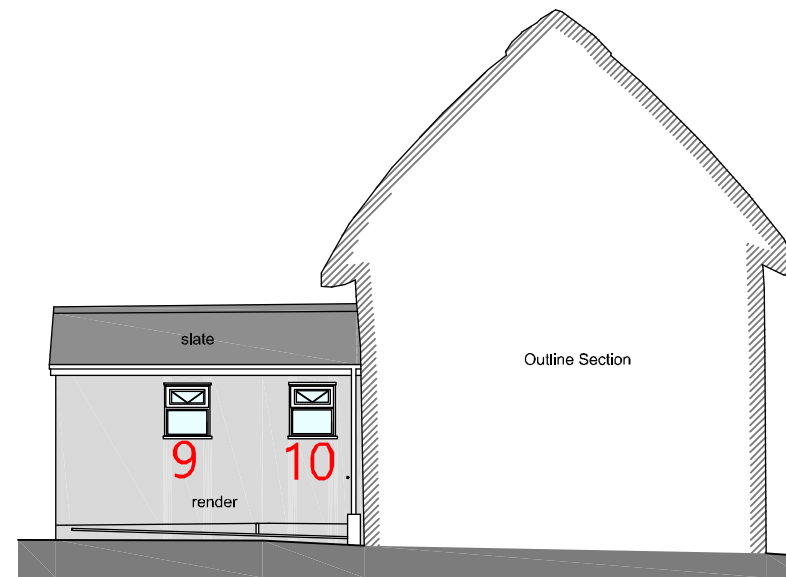

Datum 98.00
SOUTH WEST ELEVATION / SECTION

 

A M Design

10 Church Meadow, High Bickington, Limerleigh, Devon, EX37 9DT
Tel: 07768979775 | Email: amdesign@am-design.co.uk
Web: www.am-design.co.uk

Site Address: 2 Rose Cottages, Ashreigney

Drawing Title: Proposed Plans

Drawing No: 059.20.002

Scale: As noted@A3

Date: Feb 2021

Client: Mr A Haslam

Revisions: