


**Existing Rear Elevation**

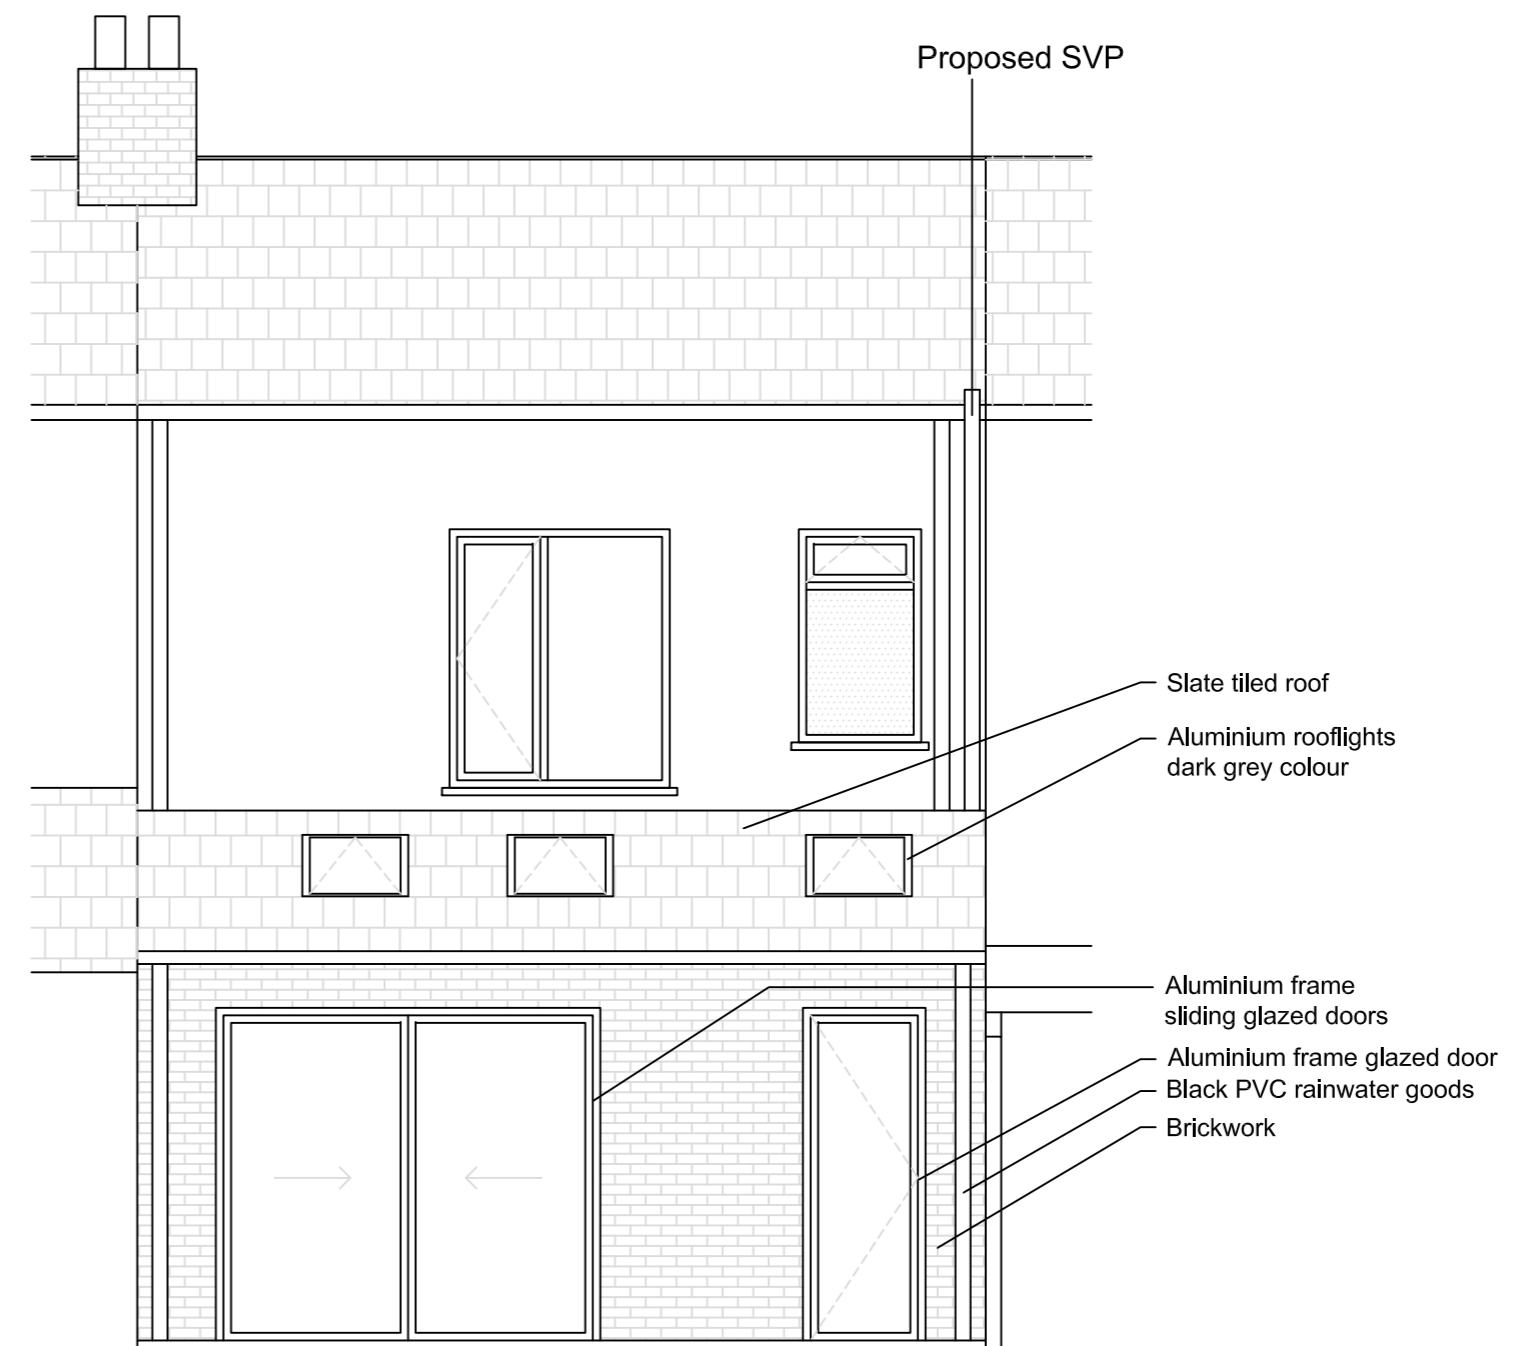

**Proposed Rear Elevation**

revision notes:

project  
5 Fairfield Avenue, Canton  
Cardiff, CF5 1BR

drawing title  
Existing & Proposed  
Rear Elevation

purpose  
Planning

date 20/02/2021 scale 1:50@A2

drawing number	rev
0105-36510	P1