




SITE LAYOUT PLAN – SCALE 1-1250 - BD13 4LU


**PROPOSED EXTENSIONS FOR MR CARL BRAME
AT 15 BEECH DRIVE DENHOLME BD13 4
EXISTING ELEVATIONS**

SCALE 1-100 @ A3 OCT 2020

DRAWING No CB/2020/02

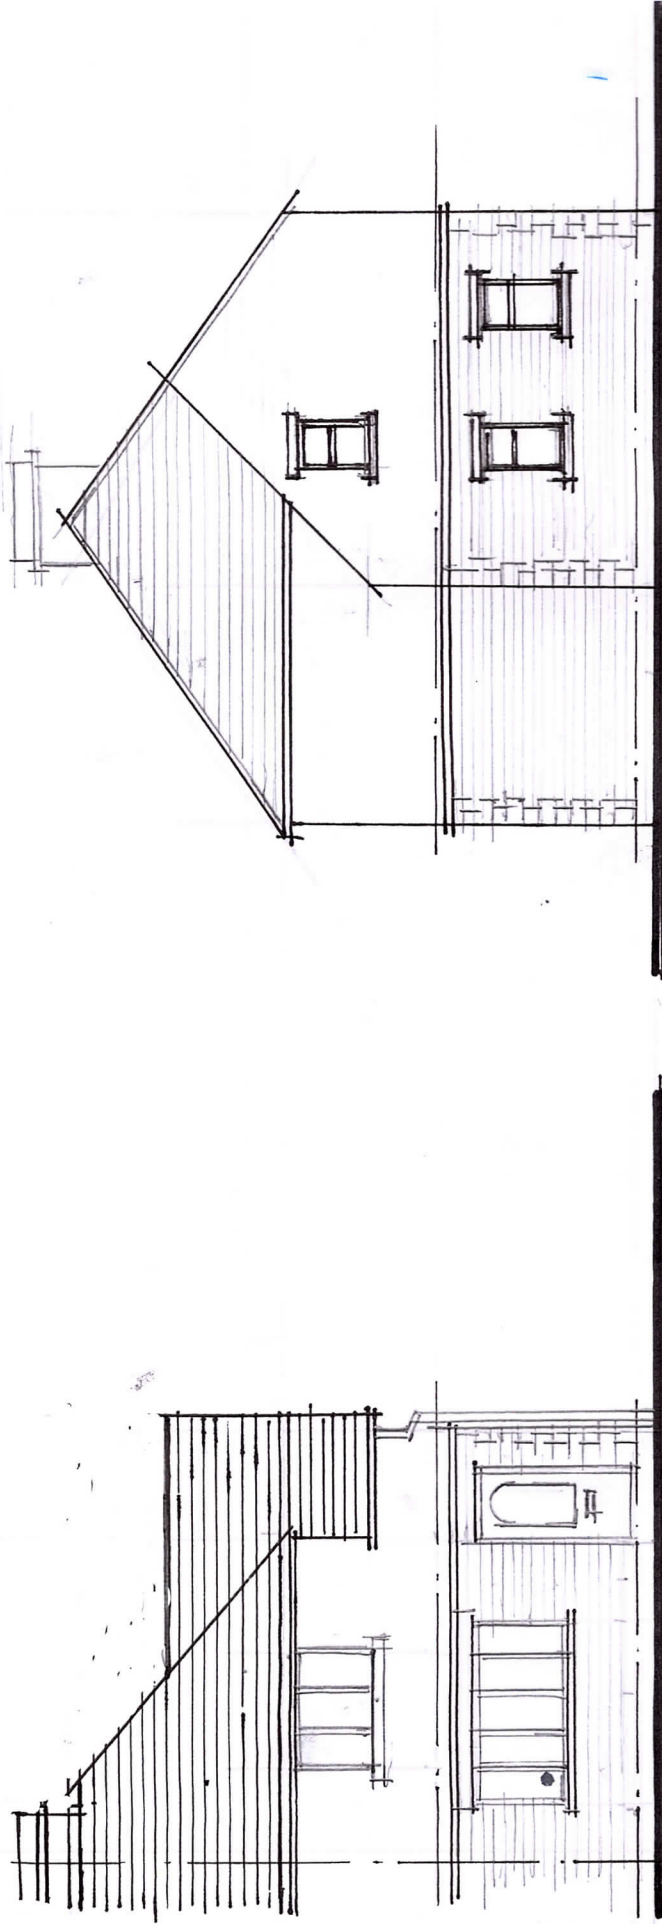

FRONT ELEVATION

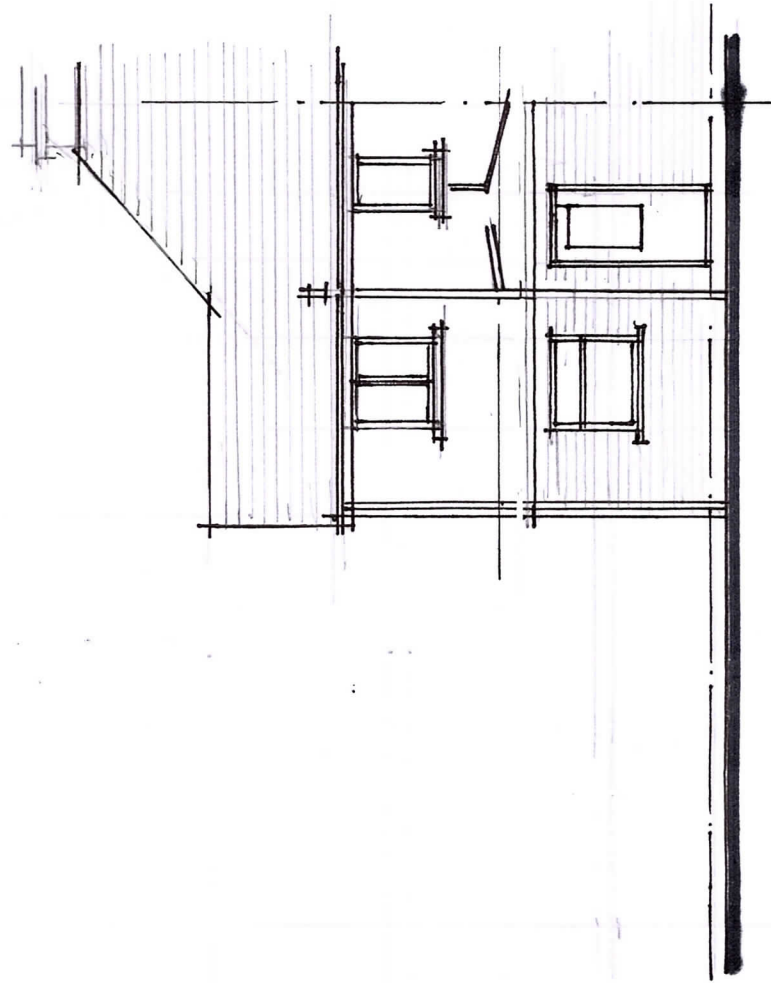

REAR ELEVATION

SIDE ELEVATION