




● ● Proposed Side Elevation ● ●

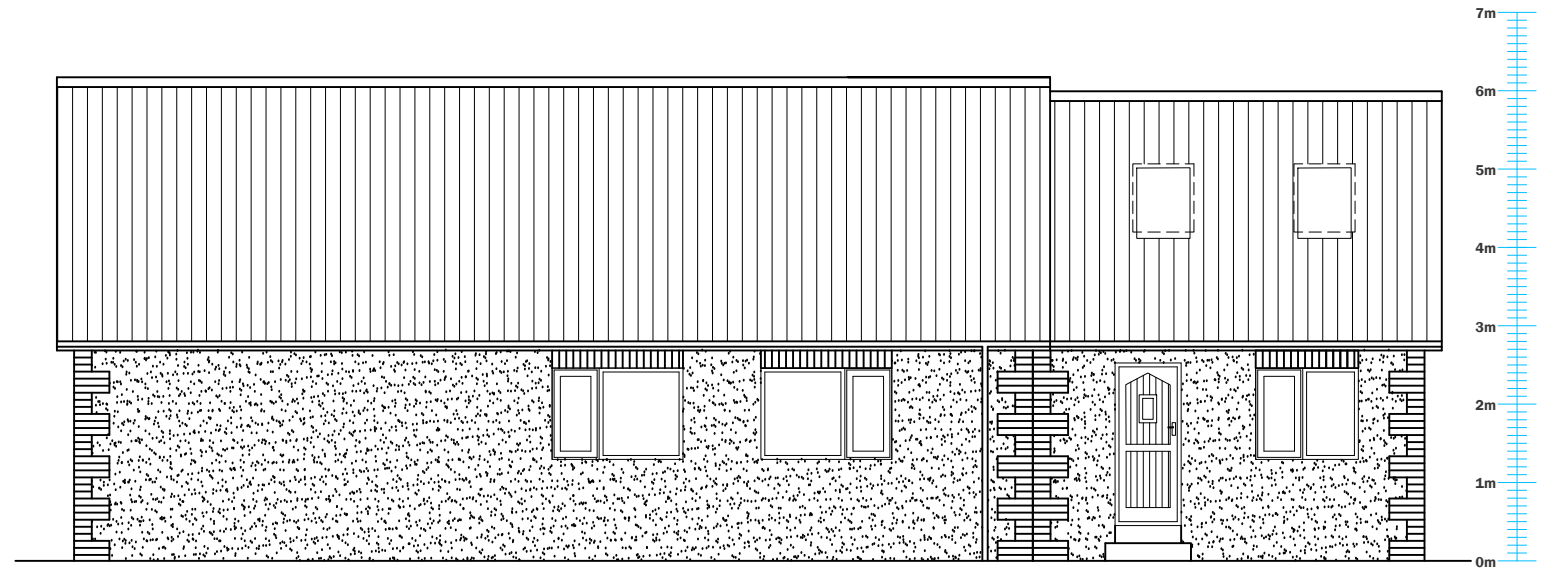

● ● Proposed Rear Elevation ● ●



● ● Proposed Side Elevation ● ●



● ● Proposed Front Elevation ● ●



ENDEAVOURDESIGN

endeavourdesign@live.co.uk

www.endeavourdesign.co.uk

Mobile - 07716315534

Project title

51 Cornwall Avenue
Darlington

Drawing title

Proposed Elevations

A3 Sheet
Scale
1:100
Date
FEB 2021
Dwg.
004

revision status

rev. date notes

rev.	date	notes