


© this drawing and the building works depicted are the copyright of the Rural Architect Ltd and may not be reproduced or amended except by written permission. no liability will be accepted for amendments made by other persons.

all dimensions to be checked on site and architect notified of any discrepancies prior to commencement.
do not scale.

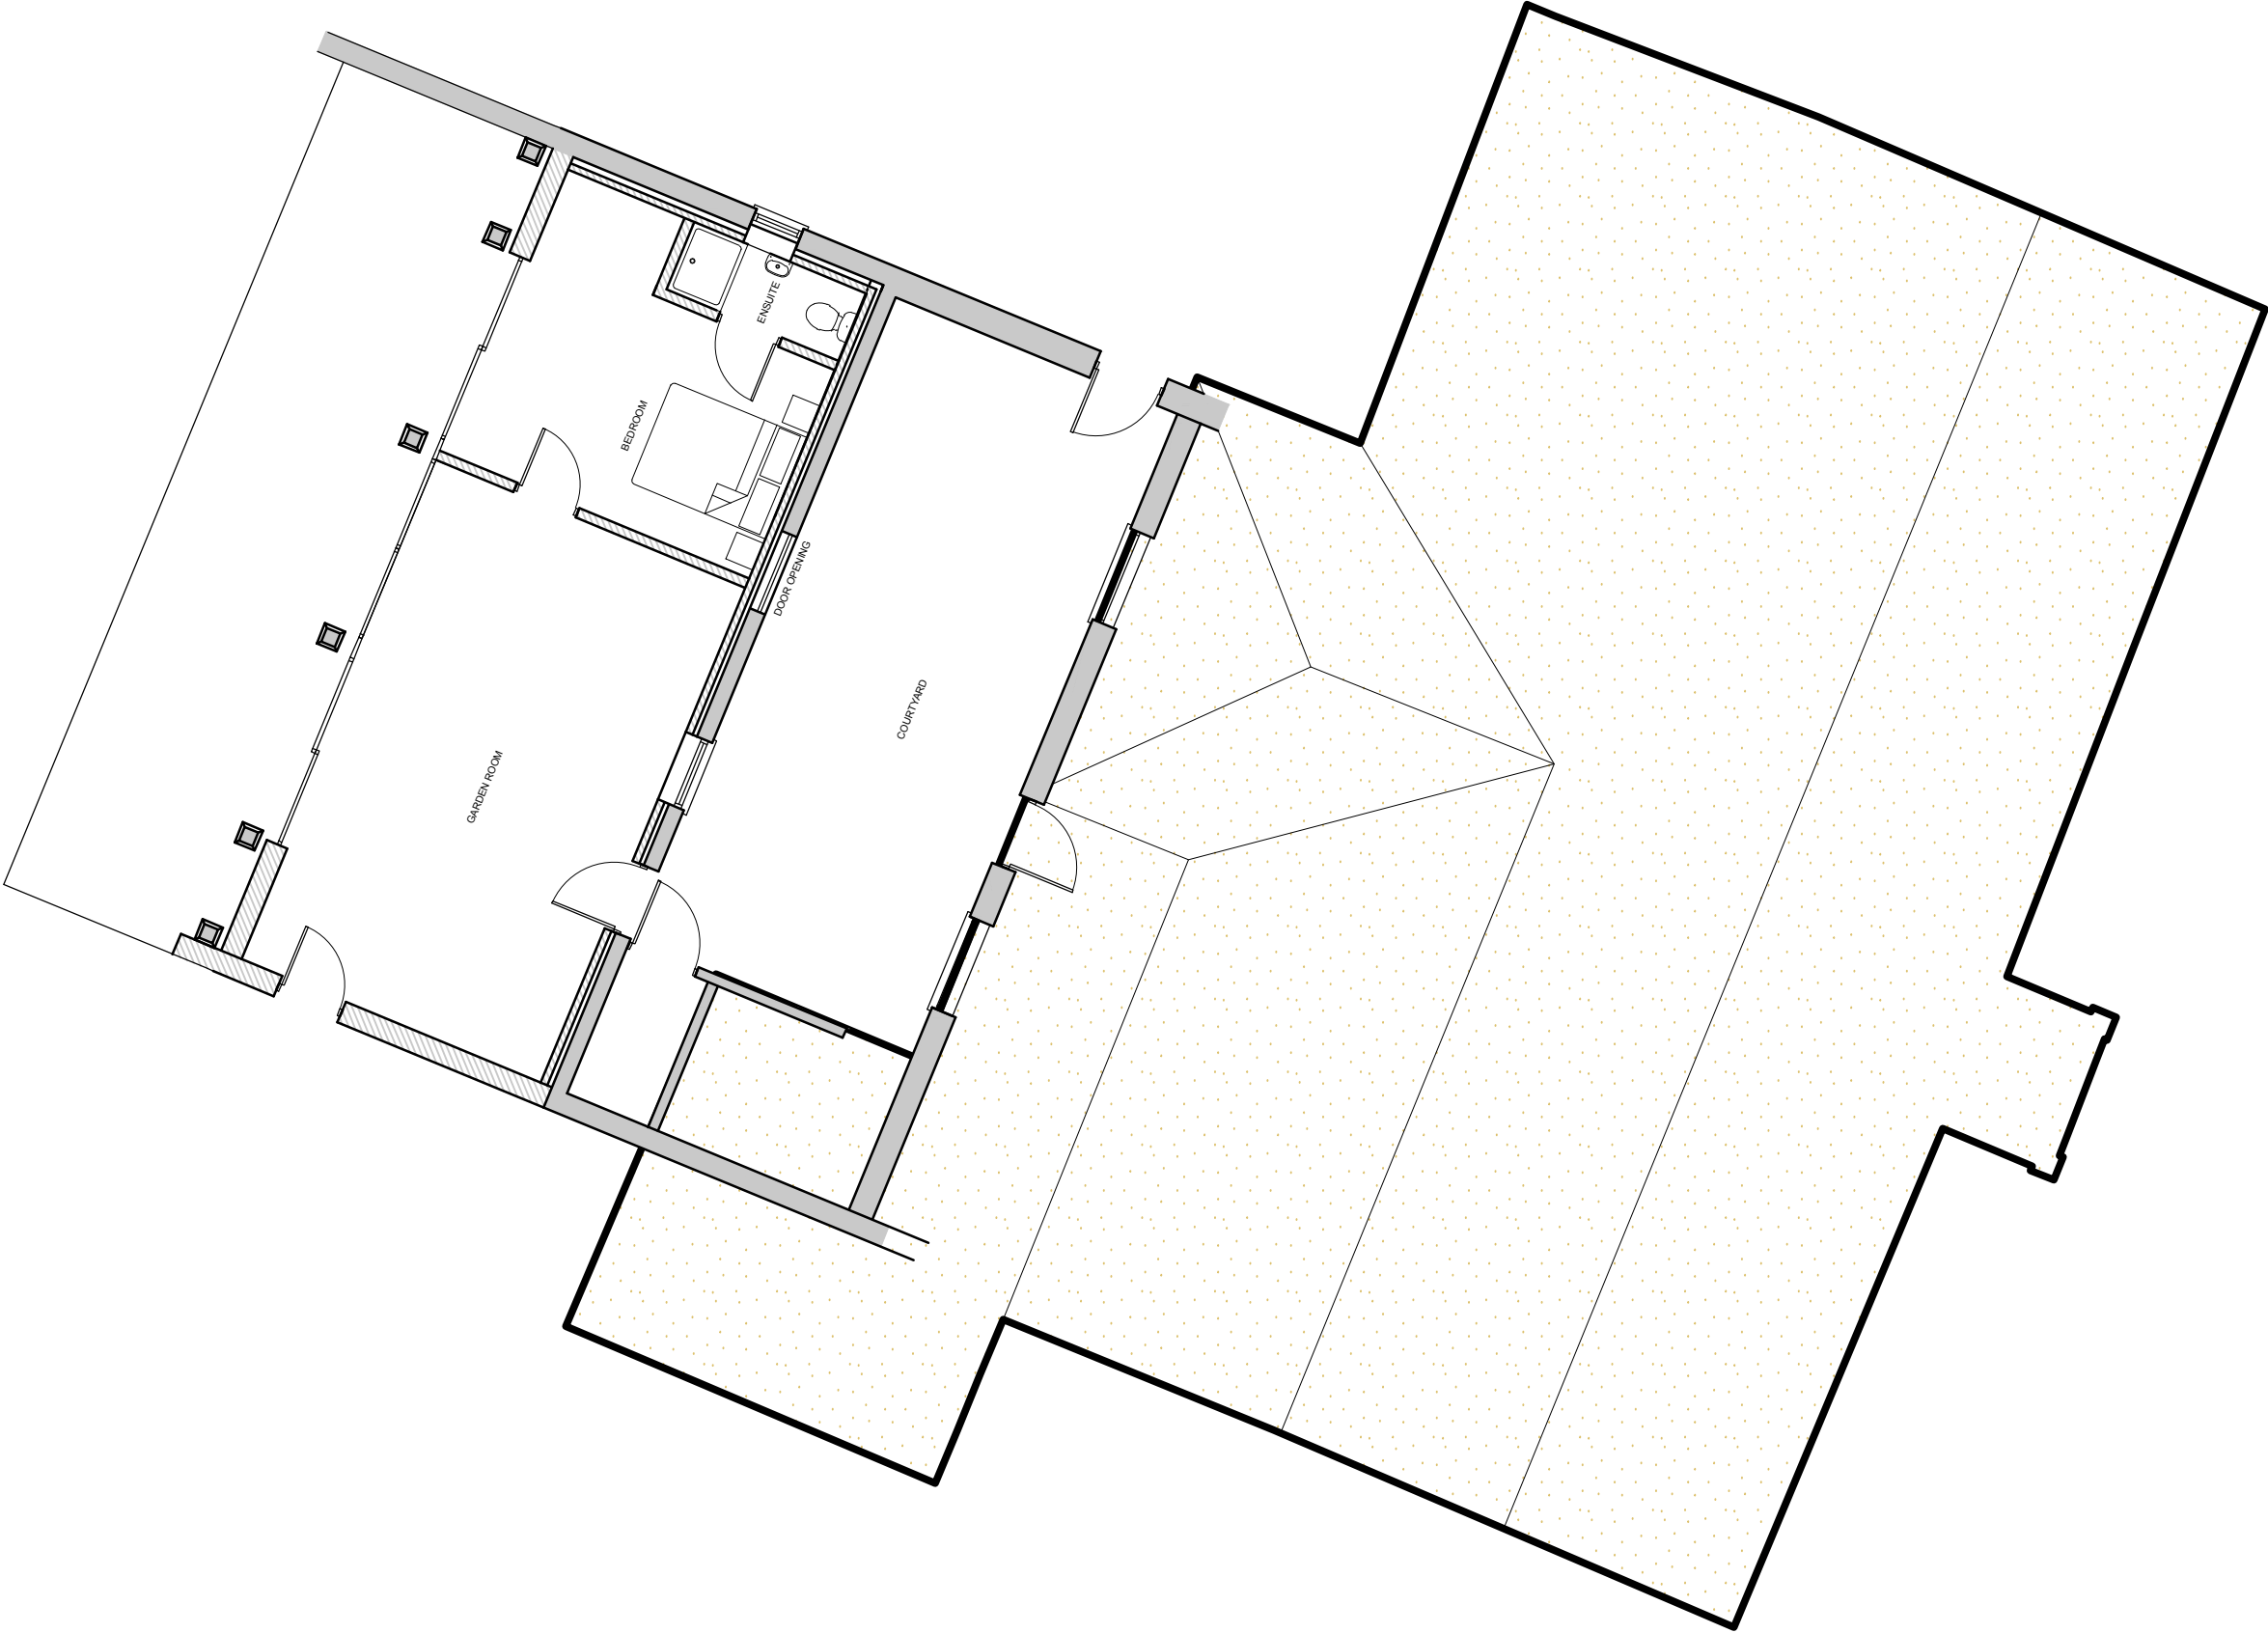

rev:	date:	comment(s):	name:
<hr/>			
status:	PLANNING		
client:	MR AND MRS R WOOLIAMs		
job:	THE OLD RECTORY, BANNINGHAM		
title:	PROPOSED FLOOR PLAN		
date:	JAN 2020	scale @ a3:	1: 100
job no:	20.44	drg no:	03



THE RURAL ARCHITECT

