



0.0 1.0 2.0 3.0 4.0 5.0 6.0m
SCALE
1:100

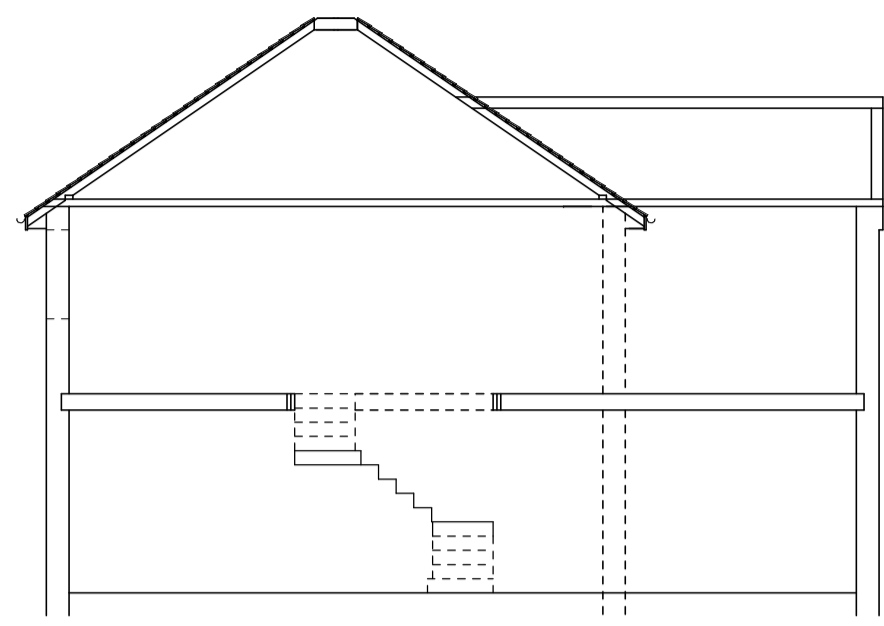


EXISTING SECTION

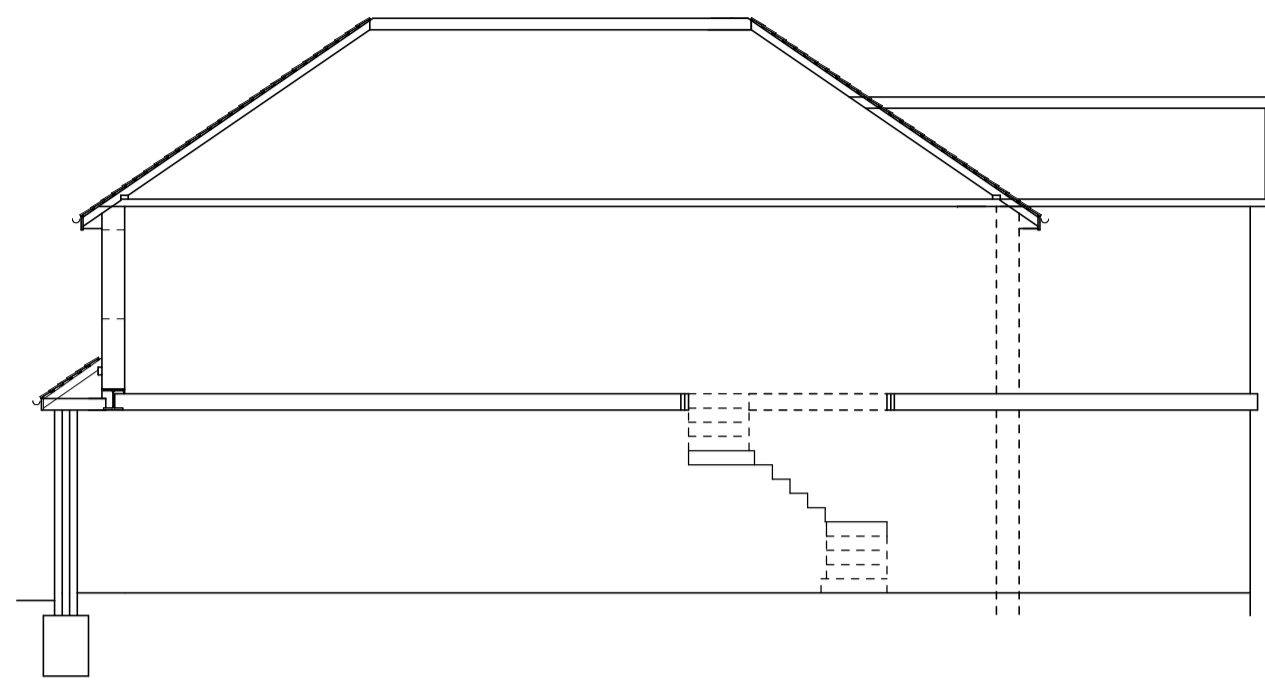


PROPOSED SECTION

0.0 1.0 2.0 3.0 4.0 5.0 6.0m
SCALE
1:100

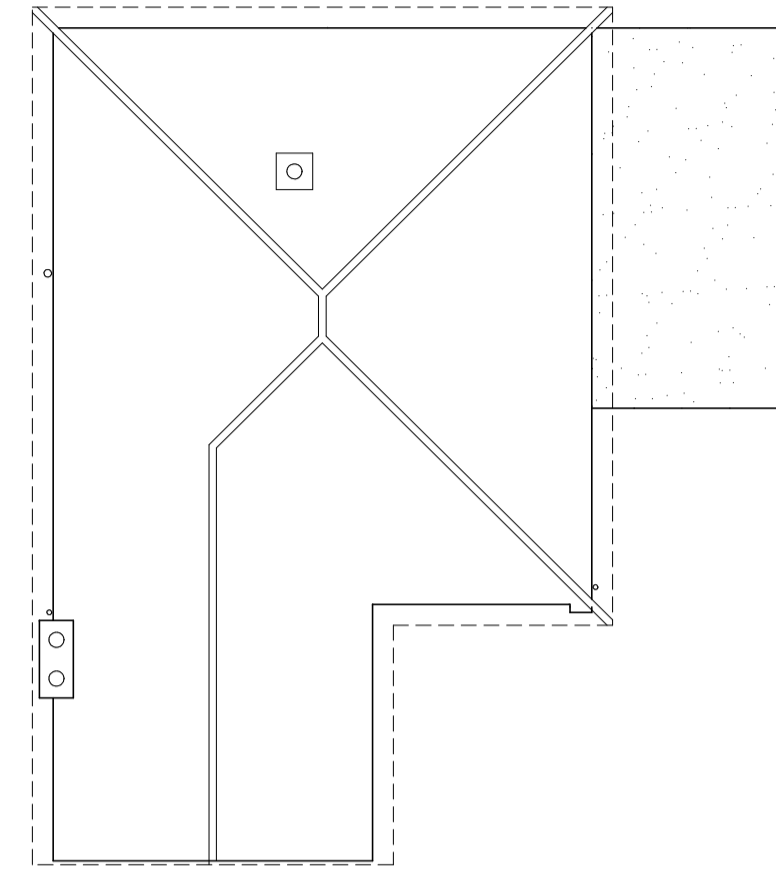


EXISTING ROOF PLAN

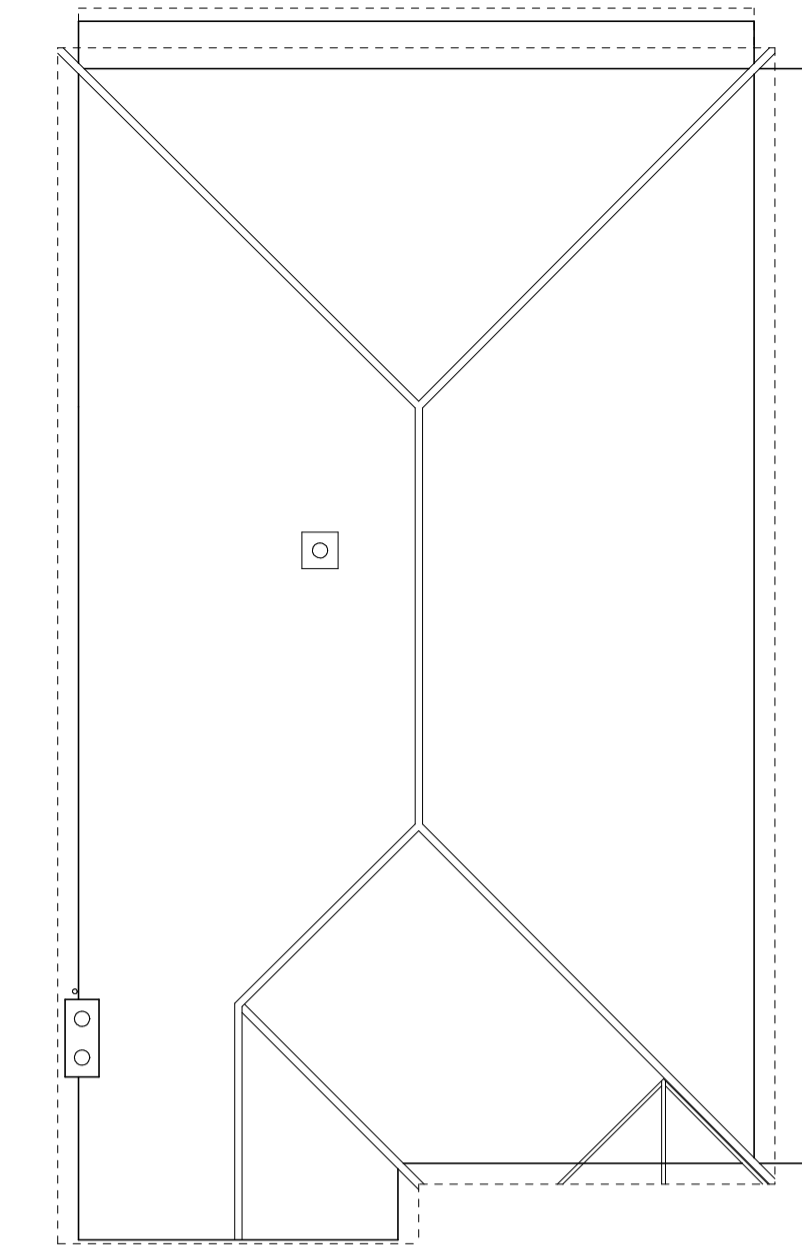


PROPOSED ROOF PLAN


0.0 1.0 2.0 3.0m
SCALE
1:50

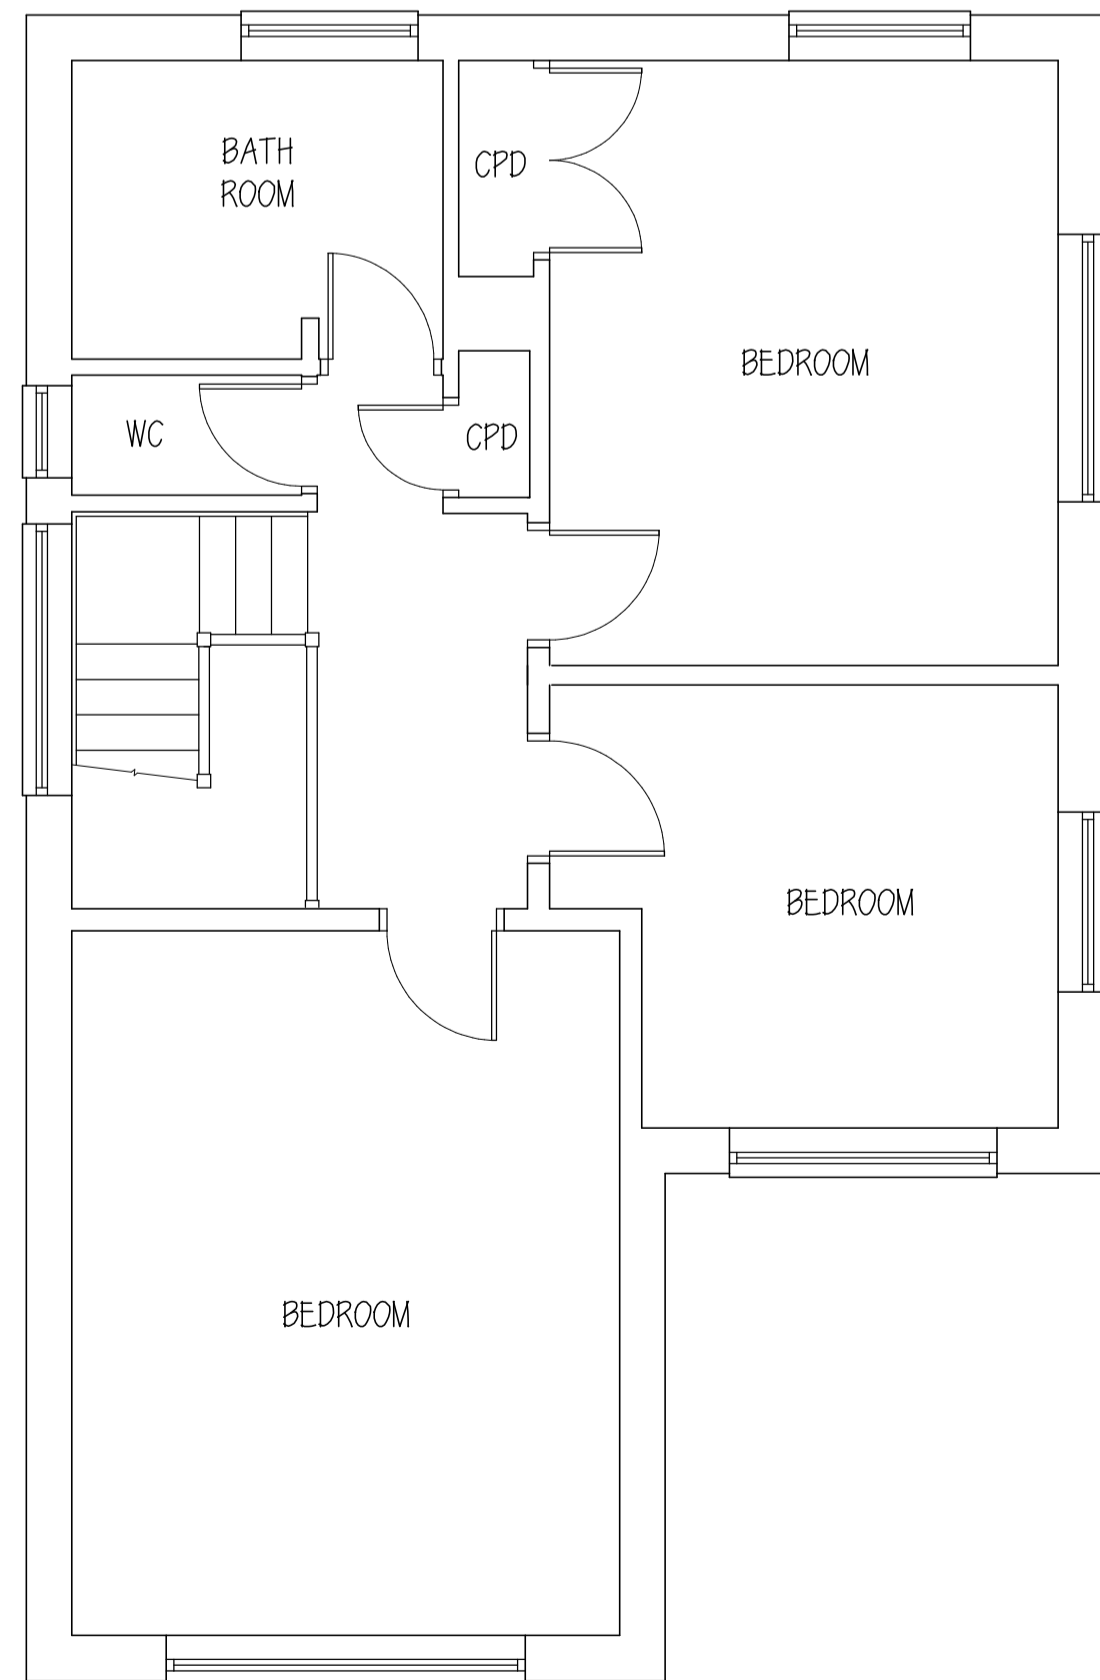

EXISTING FIRST FLOOR LAYOUT

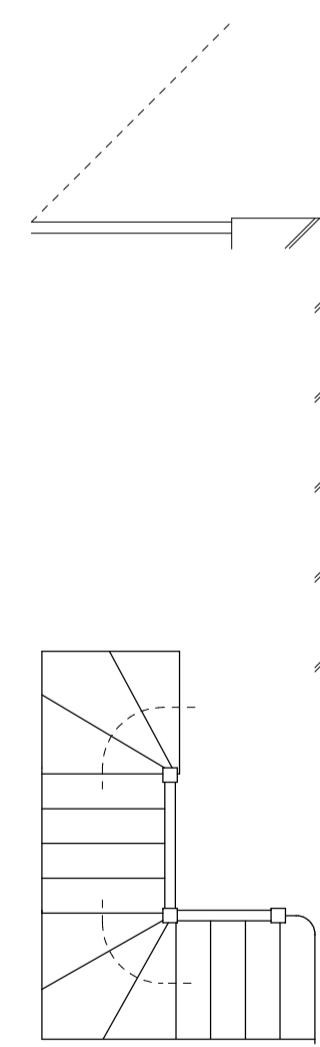

FUTURE LOFT
CONVERSION STAIRCASE;
14 TREADS OF 230MM,
15 RISERS AT 188.7MM

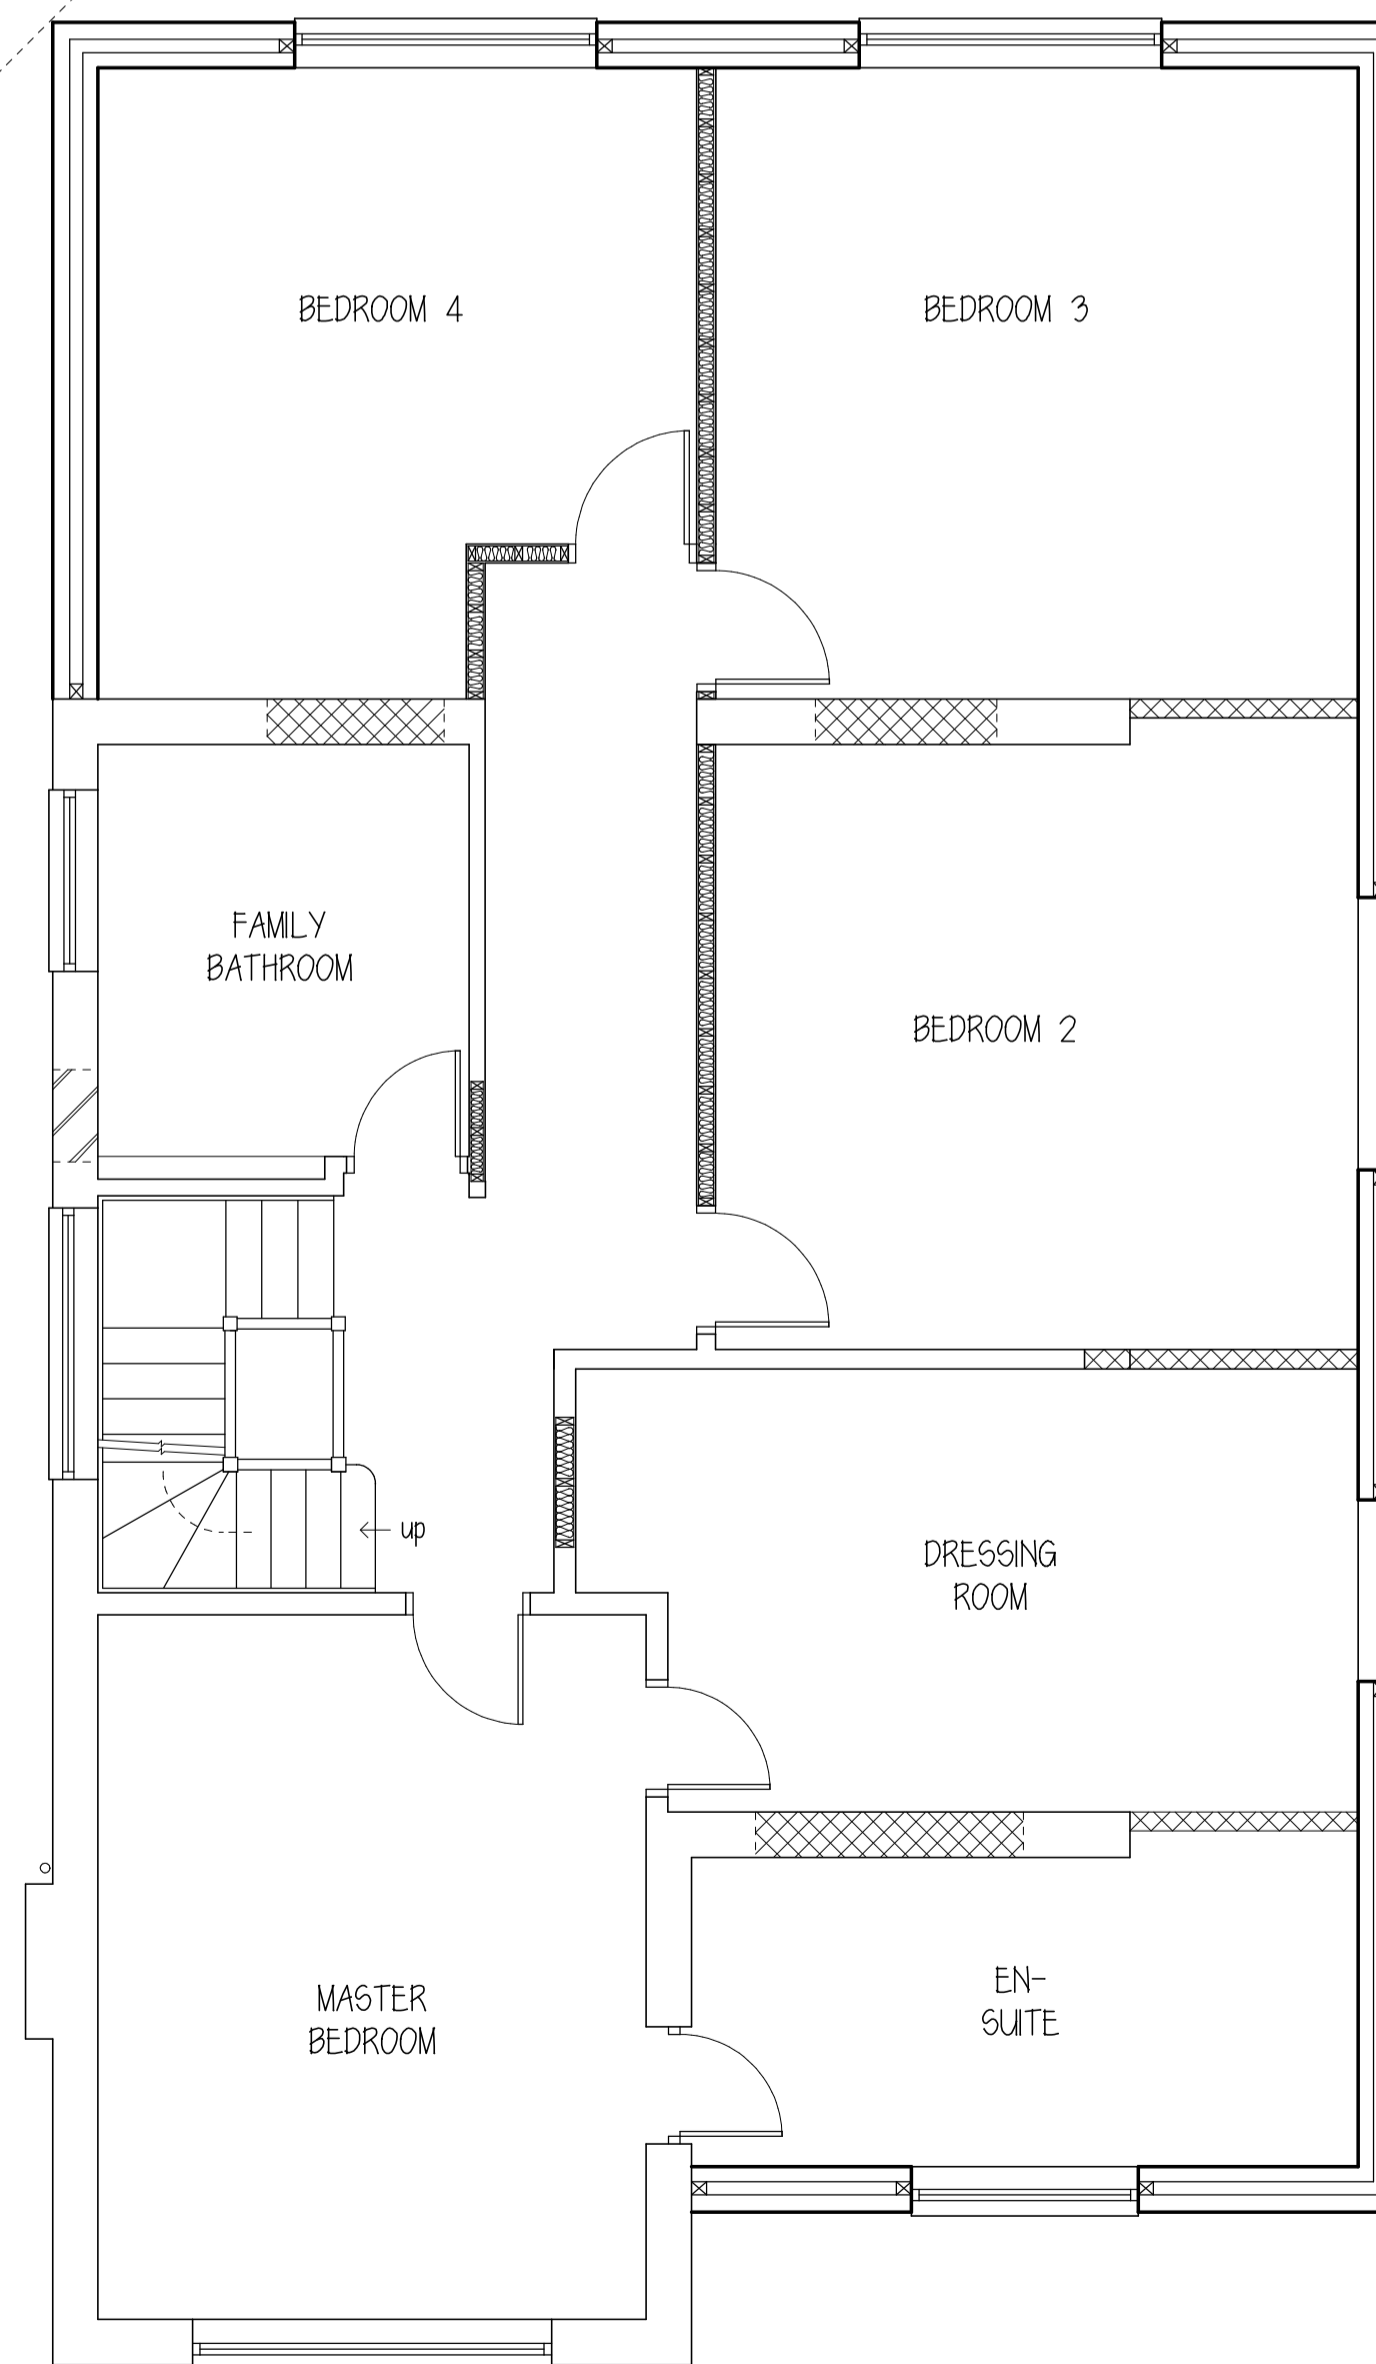

PROPOSED FIRST FLOOR LAYOUT

0.0 1.0 2.0 3.0m
SCALE
1:50

Amendments:		
CARTER SURVEYING ASSOCIATES		
SITE ADDRESS: 18 LODGE AVENUE ELSTREE, HERTS. WD6 3ND		CLIENT: MR & MRS MAILER
		PROJECT: FRONT, SIDE & REAR EXTENSIONS
		DRAWING: PLANNING
SCALES: 1:50 1:100 @ A1	DATE: FEB 2021	DRAWN: CSA
DRAWING NO: MAI 02P	REVISION:	