

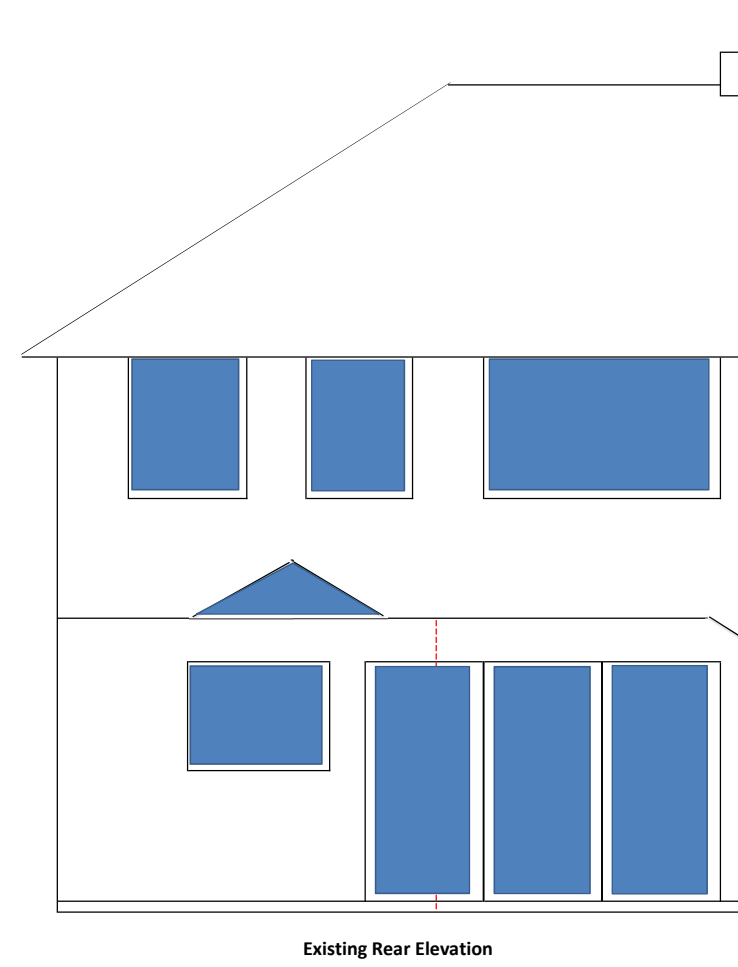


Existing Front Elevation

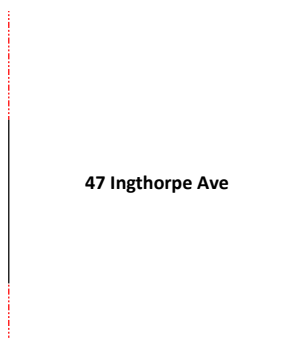


Existing Rear Elevation

43 Ingthorpe Ave

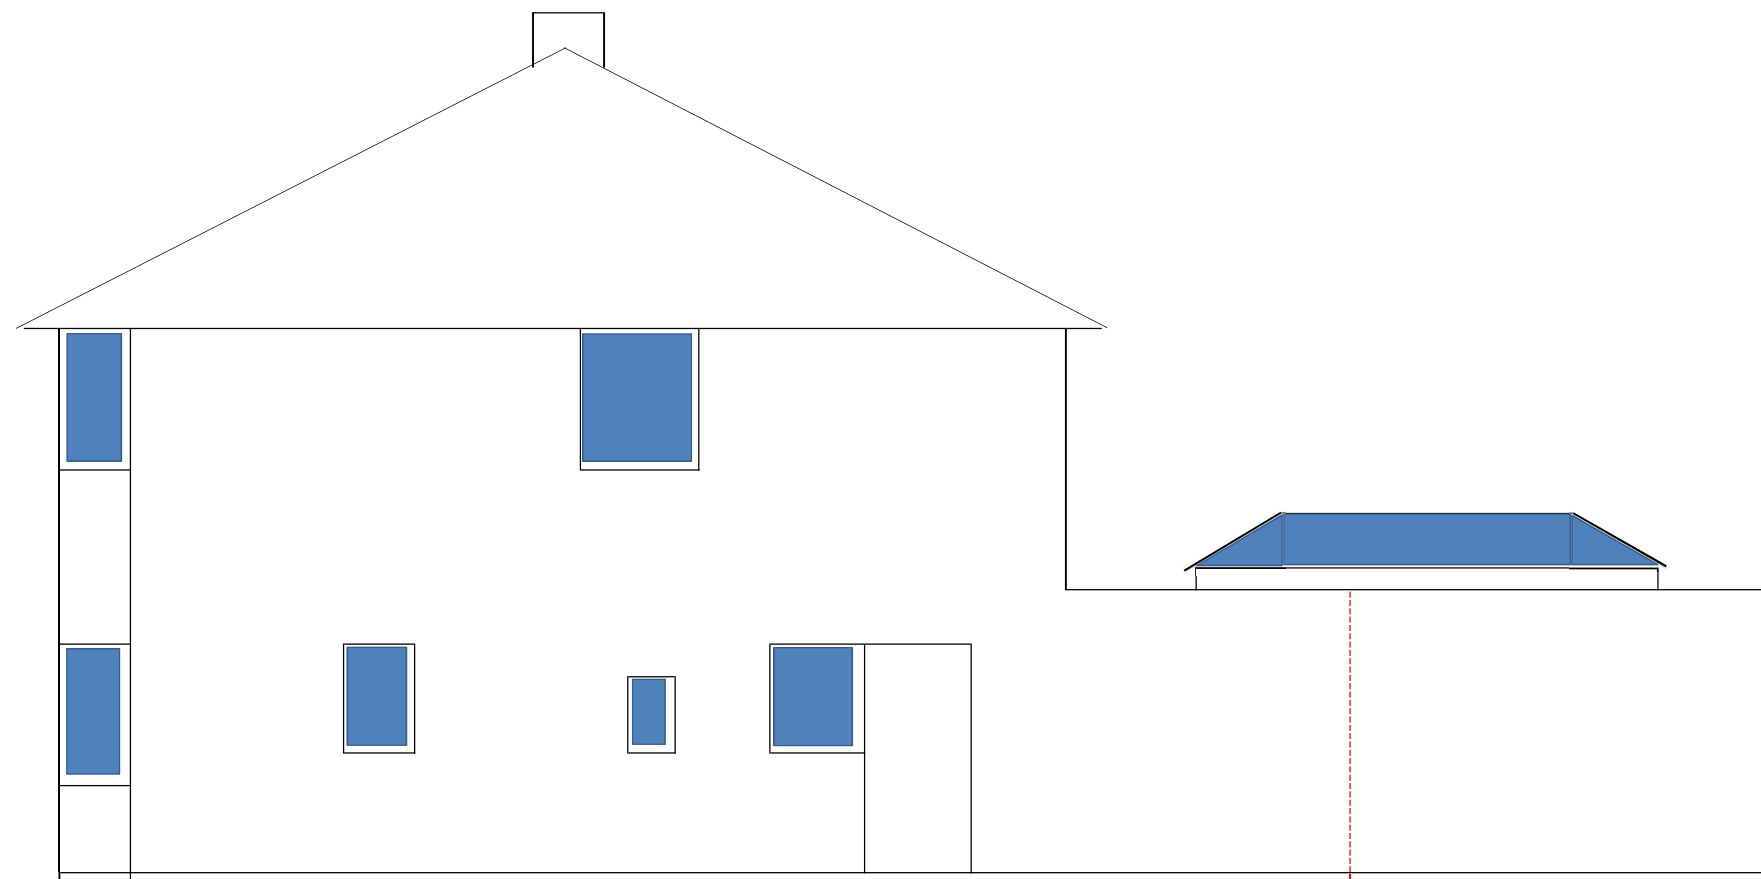

Existing Side Elevation

 

Proposed extension for:
PGJ Associates
45 Ingthorpe Avenue

Drawing
Scale: 1:100
Date:

All dimensions are in mm's unless otherwise stated
Do not scale this drawing.
Verify all dimensions on site prior to commencing
any work . Any discrepancies are to be noted
immediately to the surveyor

Sheet 2 of 5