



DRAWING NUMBER 072B/P/05
Proposed Rear Elevation facing Car-Park
Scale 1:100 @ A4
Office Premises at 4 John Street, Montrose
Applicant: Kerry Smith Architects
Date: 6 February 2021

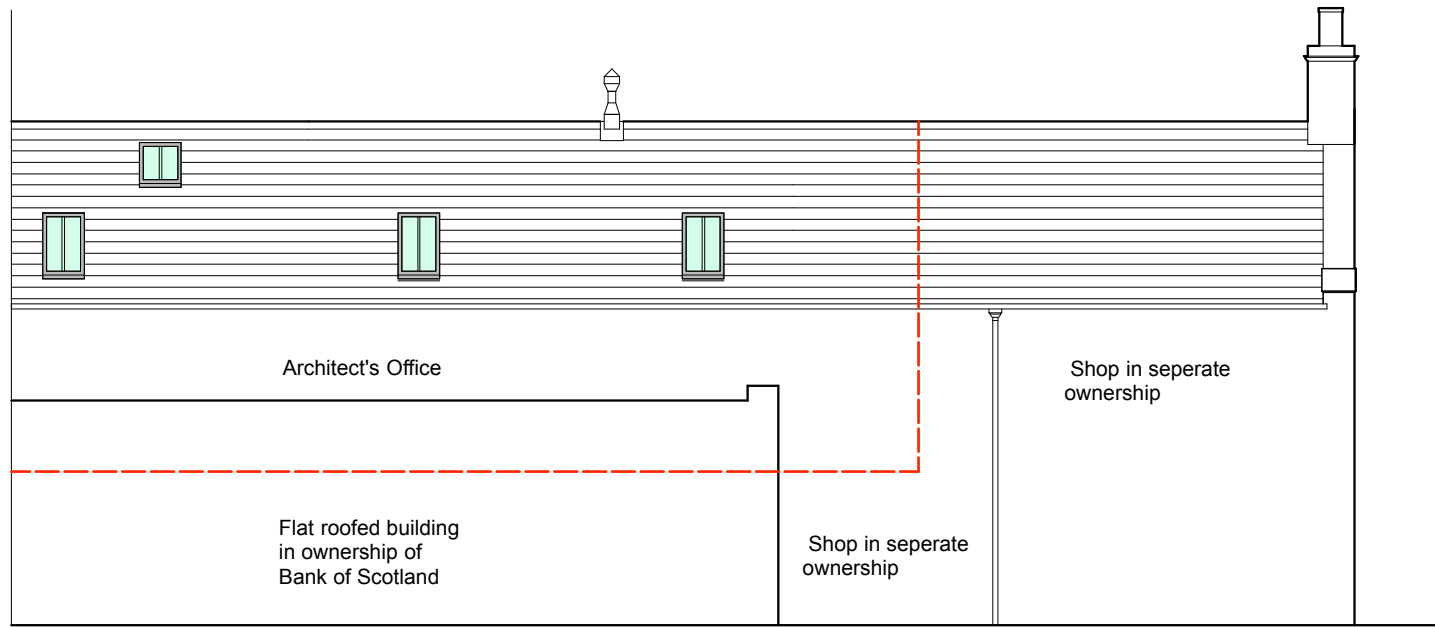

EXISTING REAR ELEVATION

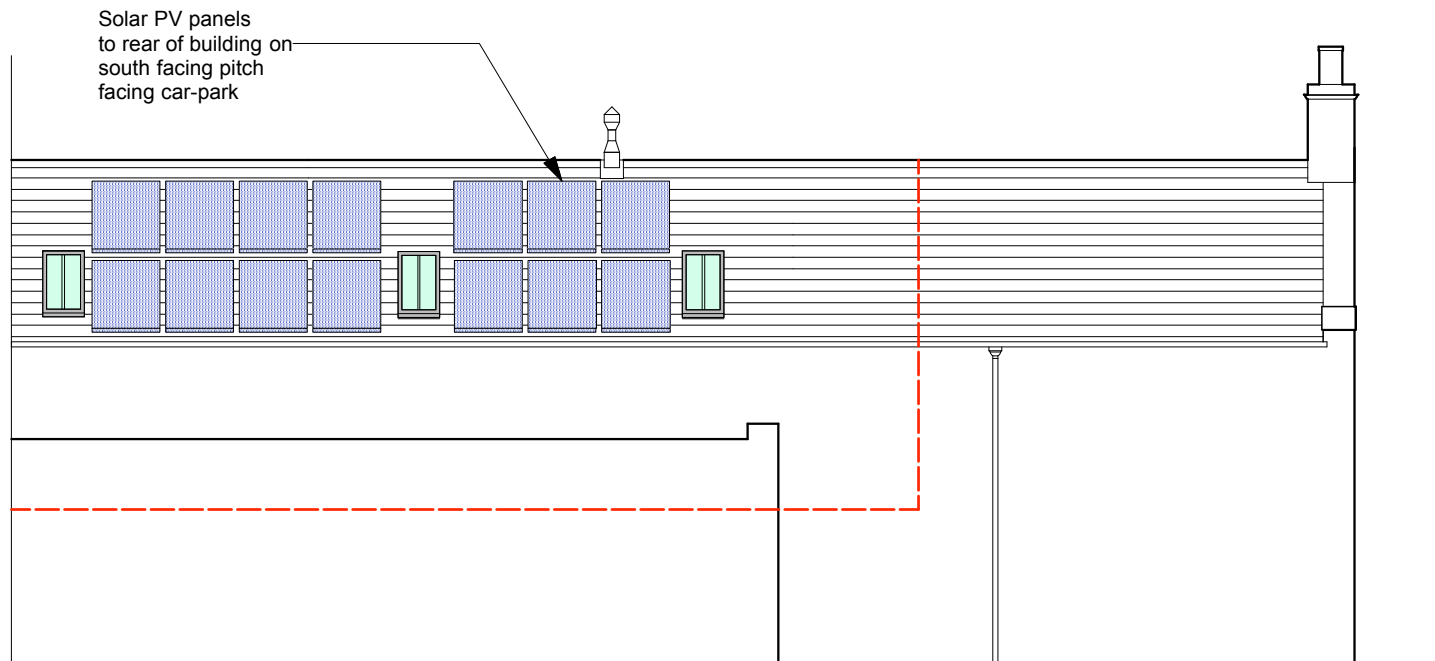

PROPOSED REAR ELEVATION