


DRAWING NUMBER 072B/P/02
Existing Plan & Street Elevation
Scale 1:100 @ A4
Office Premises at 4 John Street, Montrose
Applicant: Kerry Smith Architects
Date: 6 February 2021

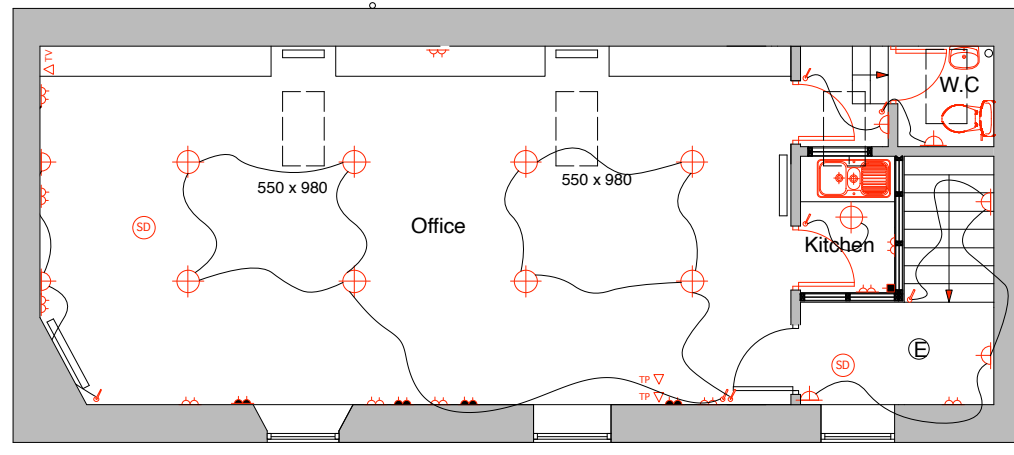

EXISTING FIRST FLOOR PLAN



EXISTING NORTH ELEVATION