

DRAWING NUMBER 072B/P/02


Existing Plan & Street Elevation

Scale 1:100 @ A4

Office Premises at 4 John Street, Montrose

Applicant: Kerry Smith Architects

Date: 6 February 2021

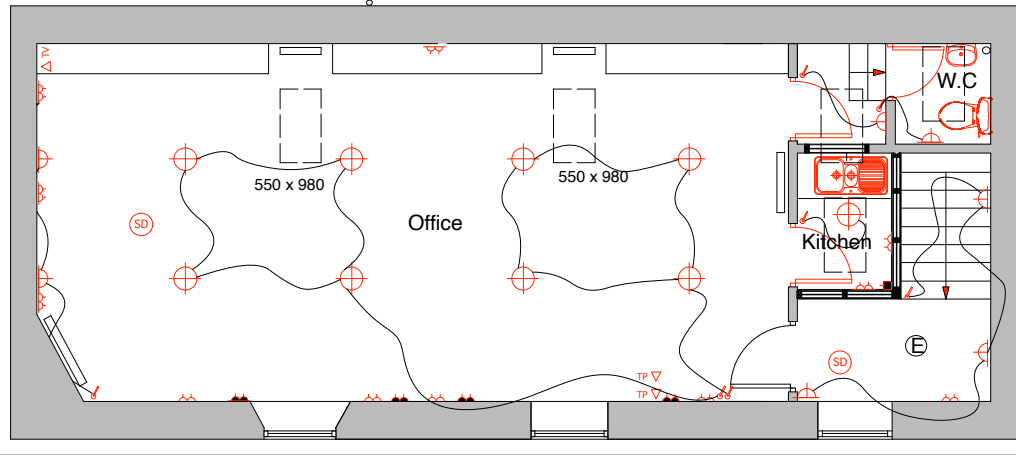

EXISTING FIRST FLOOR PLAN



EXISTING NORTH ELEVATION