



SURVEY - SOUTH ELEVATION SCALE 1/100

 



SURVEY - WEST ELEVATION SCALE 1/100

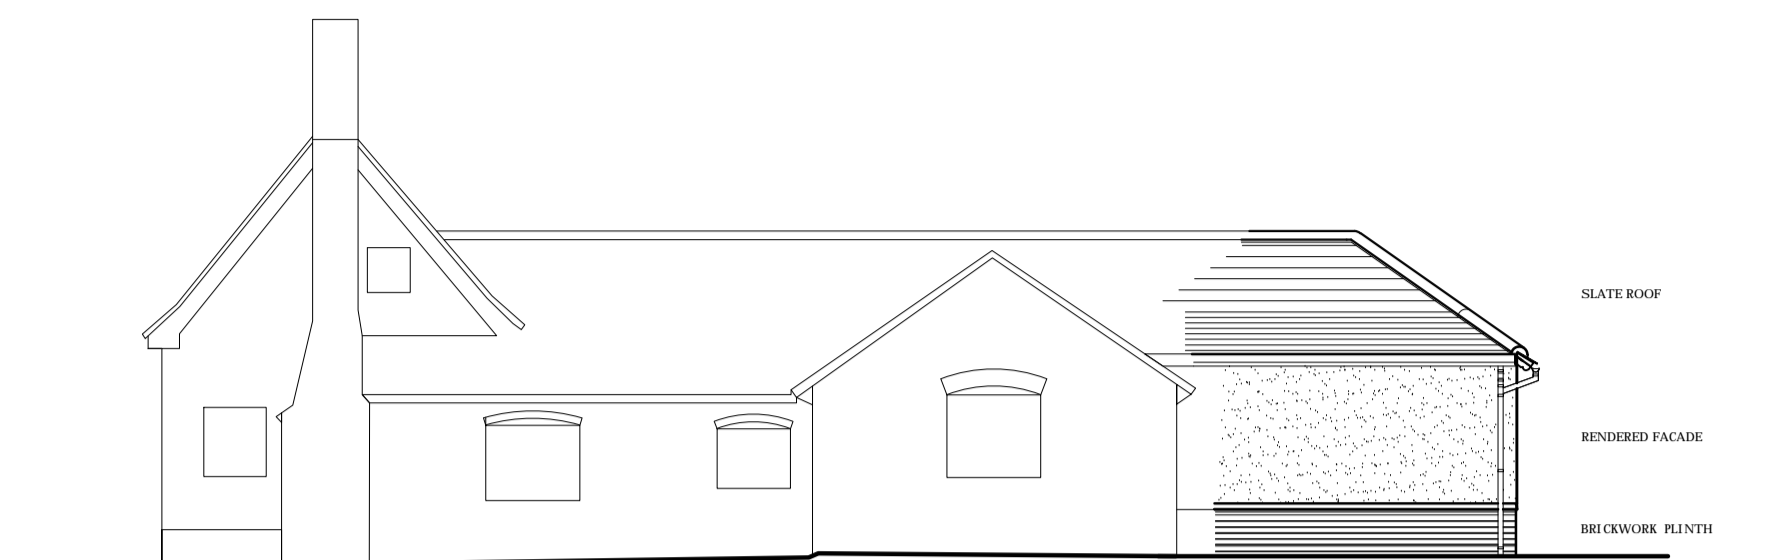


SURVEY - NORTH ELEVATION SCALE 1/100




SURVEY - GROUND FLOOR PLAN SCALE 1/100

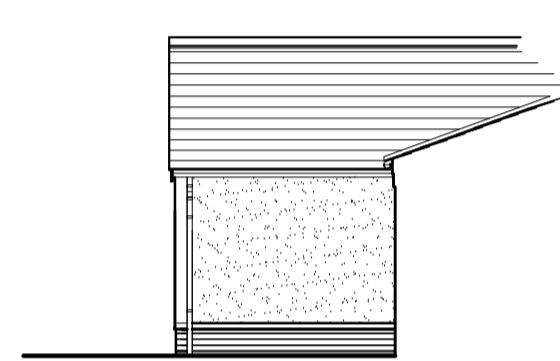 


SURVEY - EAST ELEVATION SCALE 1/100

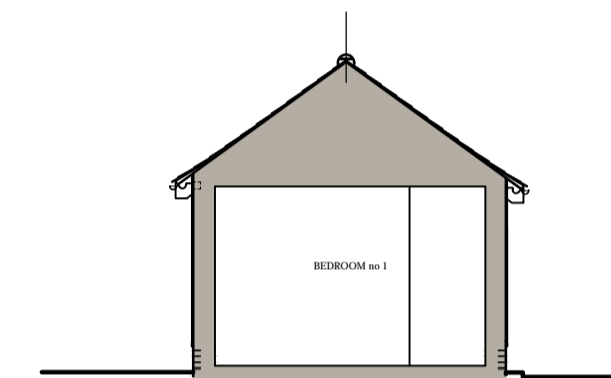

SURVEY - SECTION A-A SCALE 1/100

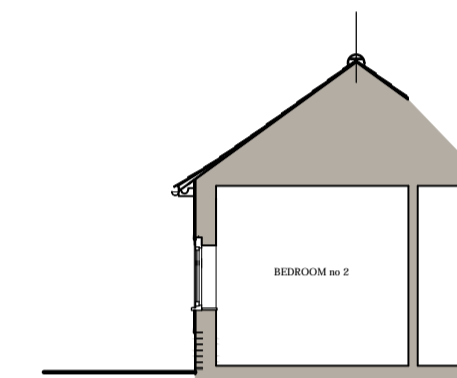

SURVEY - SECTION B-B SCALE 1/100

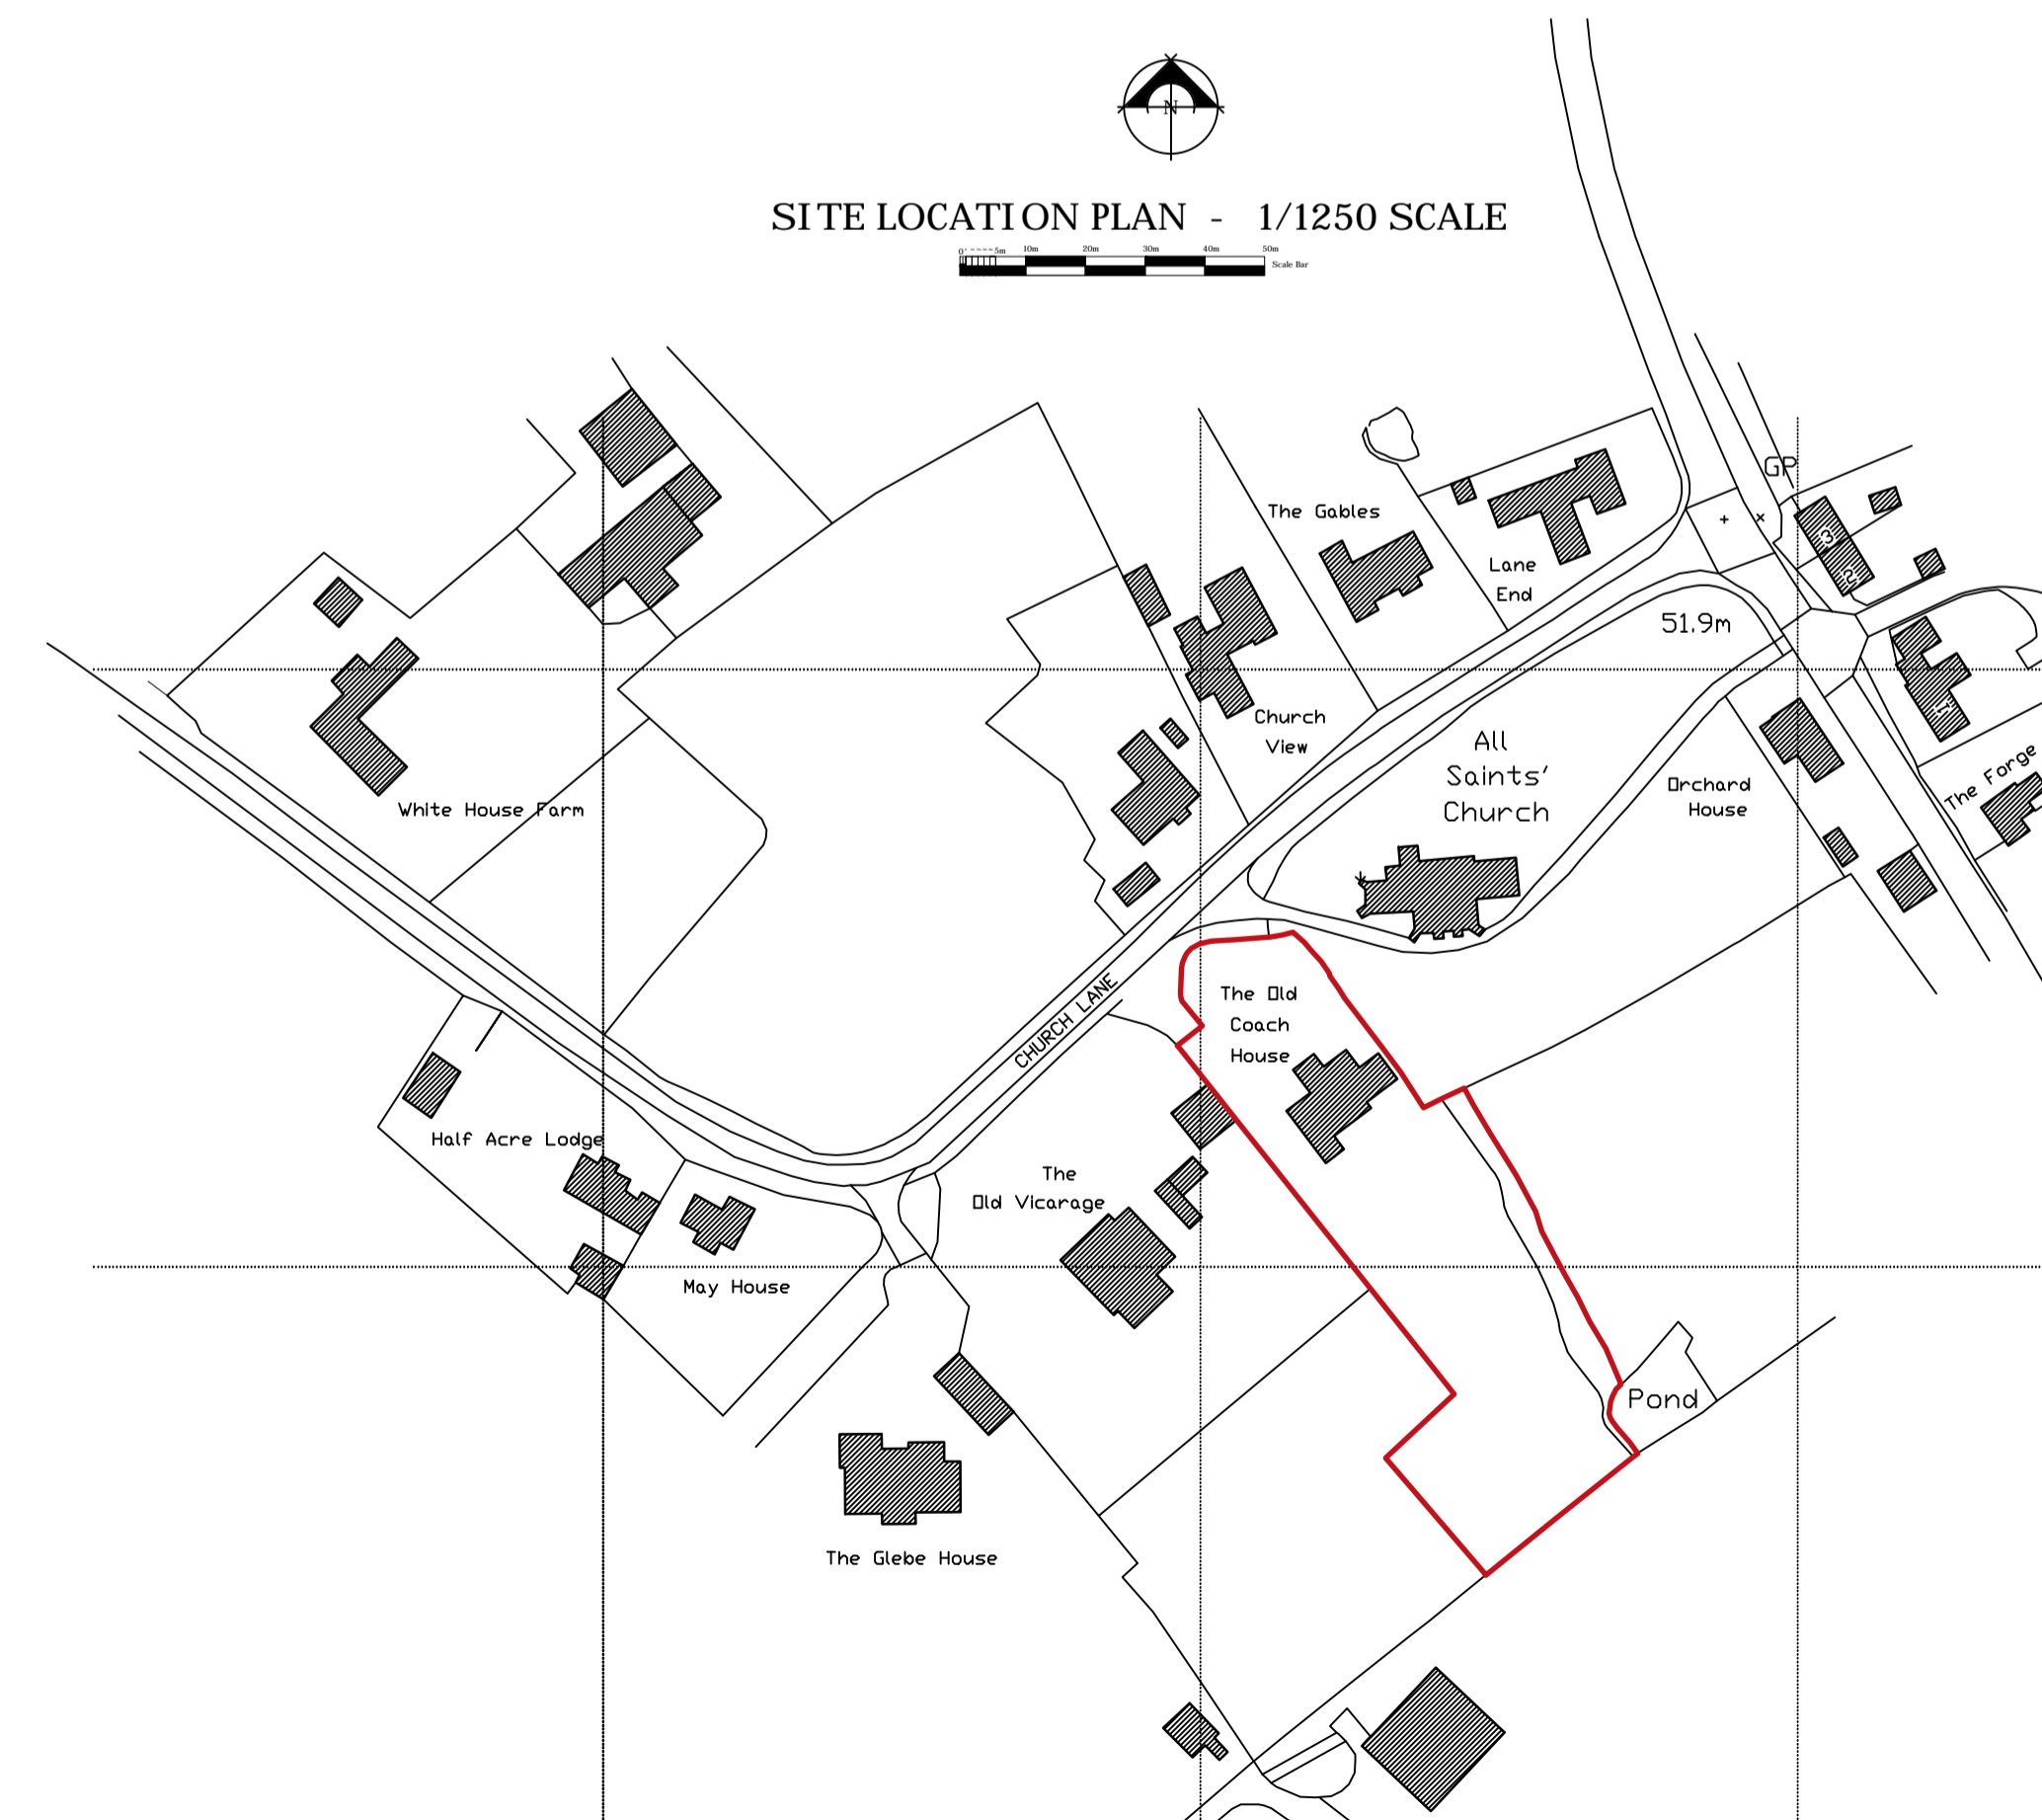

SITE LOCATION PLAN - 1/1250 SCALE

No.	Date	Revisions

HOLLINS
 Architects, Surveyors &
 Planning Consultants
 The Guildhall
 Market Hill
 Framlingham
 Suffolk
 IP13 9BD
 Telephone 01728 723859
 E mail all@hollins.co.uk
 Website www.hollins.co.uk

Client
 MR AND MRS TROTT

Site
 THE OLD COACH HOUSE
 CHURCH LANE
 KENTON STOWMARKET
 SUFFOLK IP14 6JH

Project
 SURVEY OF HOUSE
 ALTERATIONS AND EXTENSIONS

Details
 BUILDING SURVEY DRAWING
 PLANS ELEVATIONS AND SECTION
 SITE LOCATION PLAN

Scale
 1/100 and 1/1250 scale @ A1 Sheet

Date
 FEBRUARY 2021

Drawn by
 JR

Drawing number
 2113 01

This drawing is copyright. This drawing must not be scaled. Before commencing any work the contractor must set out and check all dimensions on site. This drawing is to be read in conjunction with any consultants details. Any discrepancies must be reported to Hollins Architects & Surveyors.