

Proposed site plan


Project
New dwelling in garden of
Trewartha, Bolingey

Site
Trewartha, Chapel Hill
Bolingey, Perranporth TR6 0DQ

Applicant
Roger Kayes

Scale: 1:200 (at A3)

Version: Rev A, September 1 2015

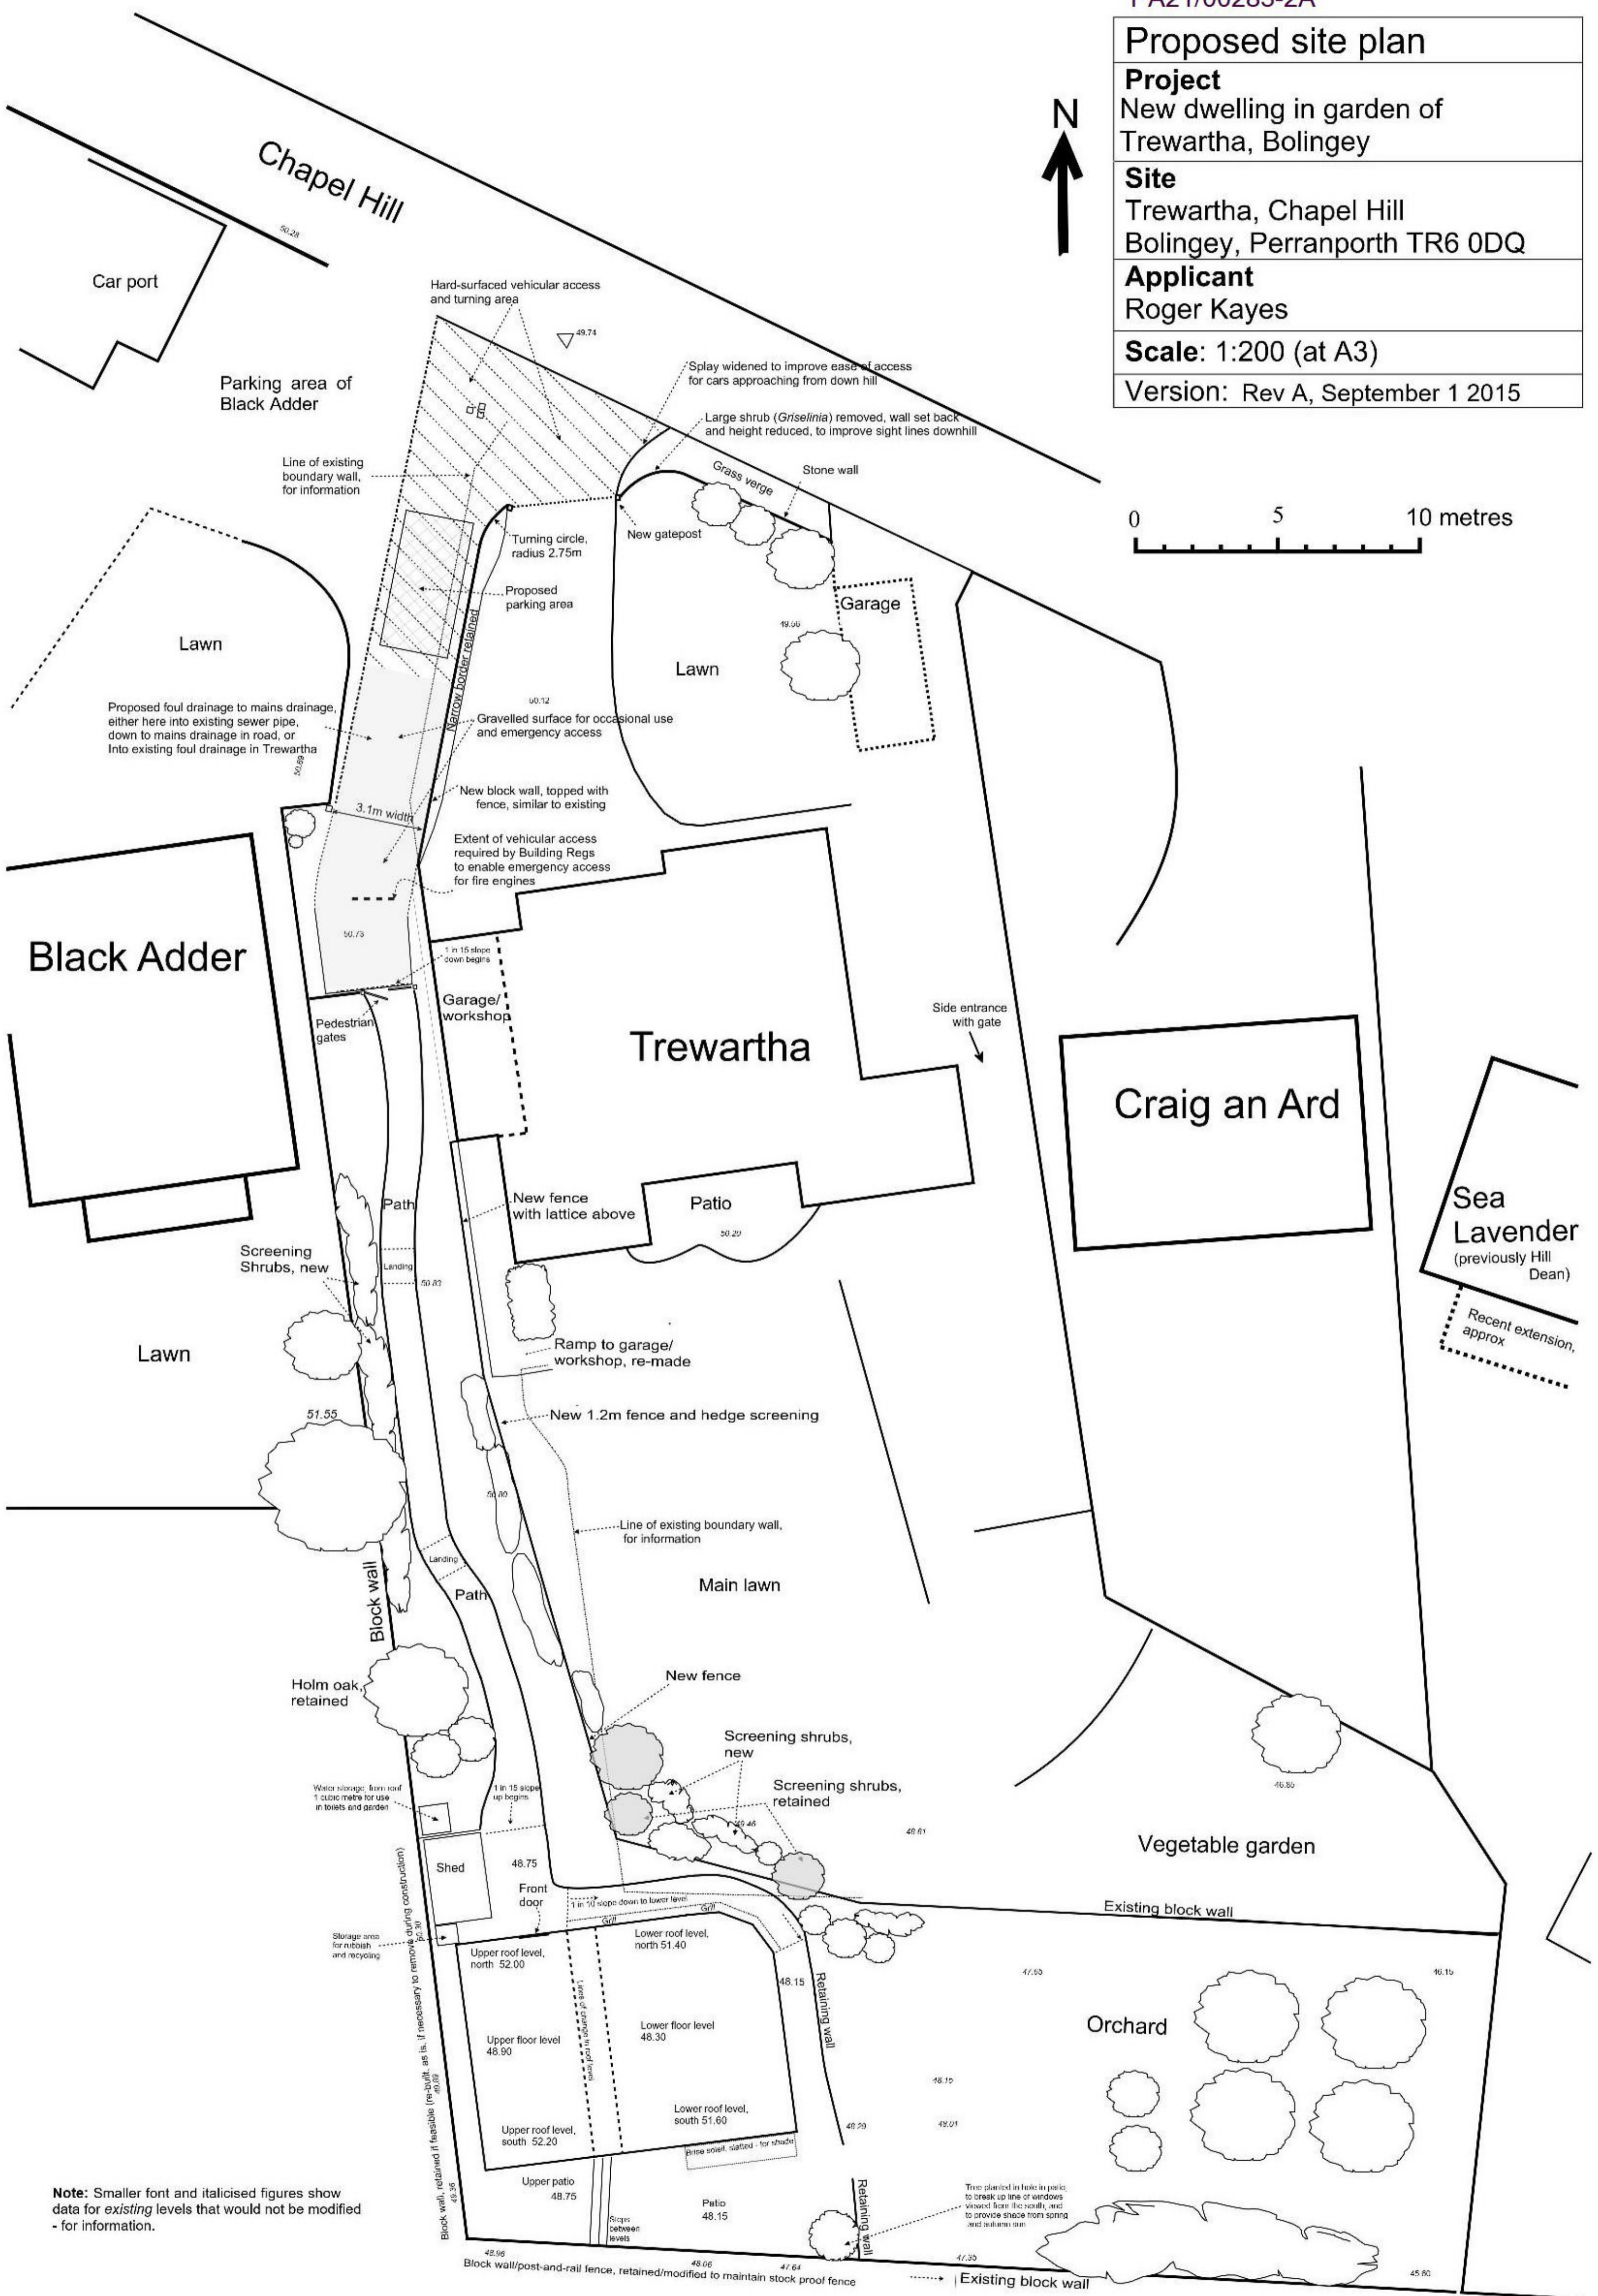

Note: Smaller font and italicised figures show data for *existing* levels that would not be modified - for information.