


FLOOR PLAN OF UNIT WITH LOCATION OF PIZZA OVEN

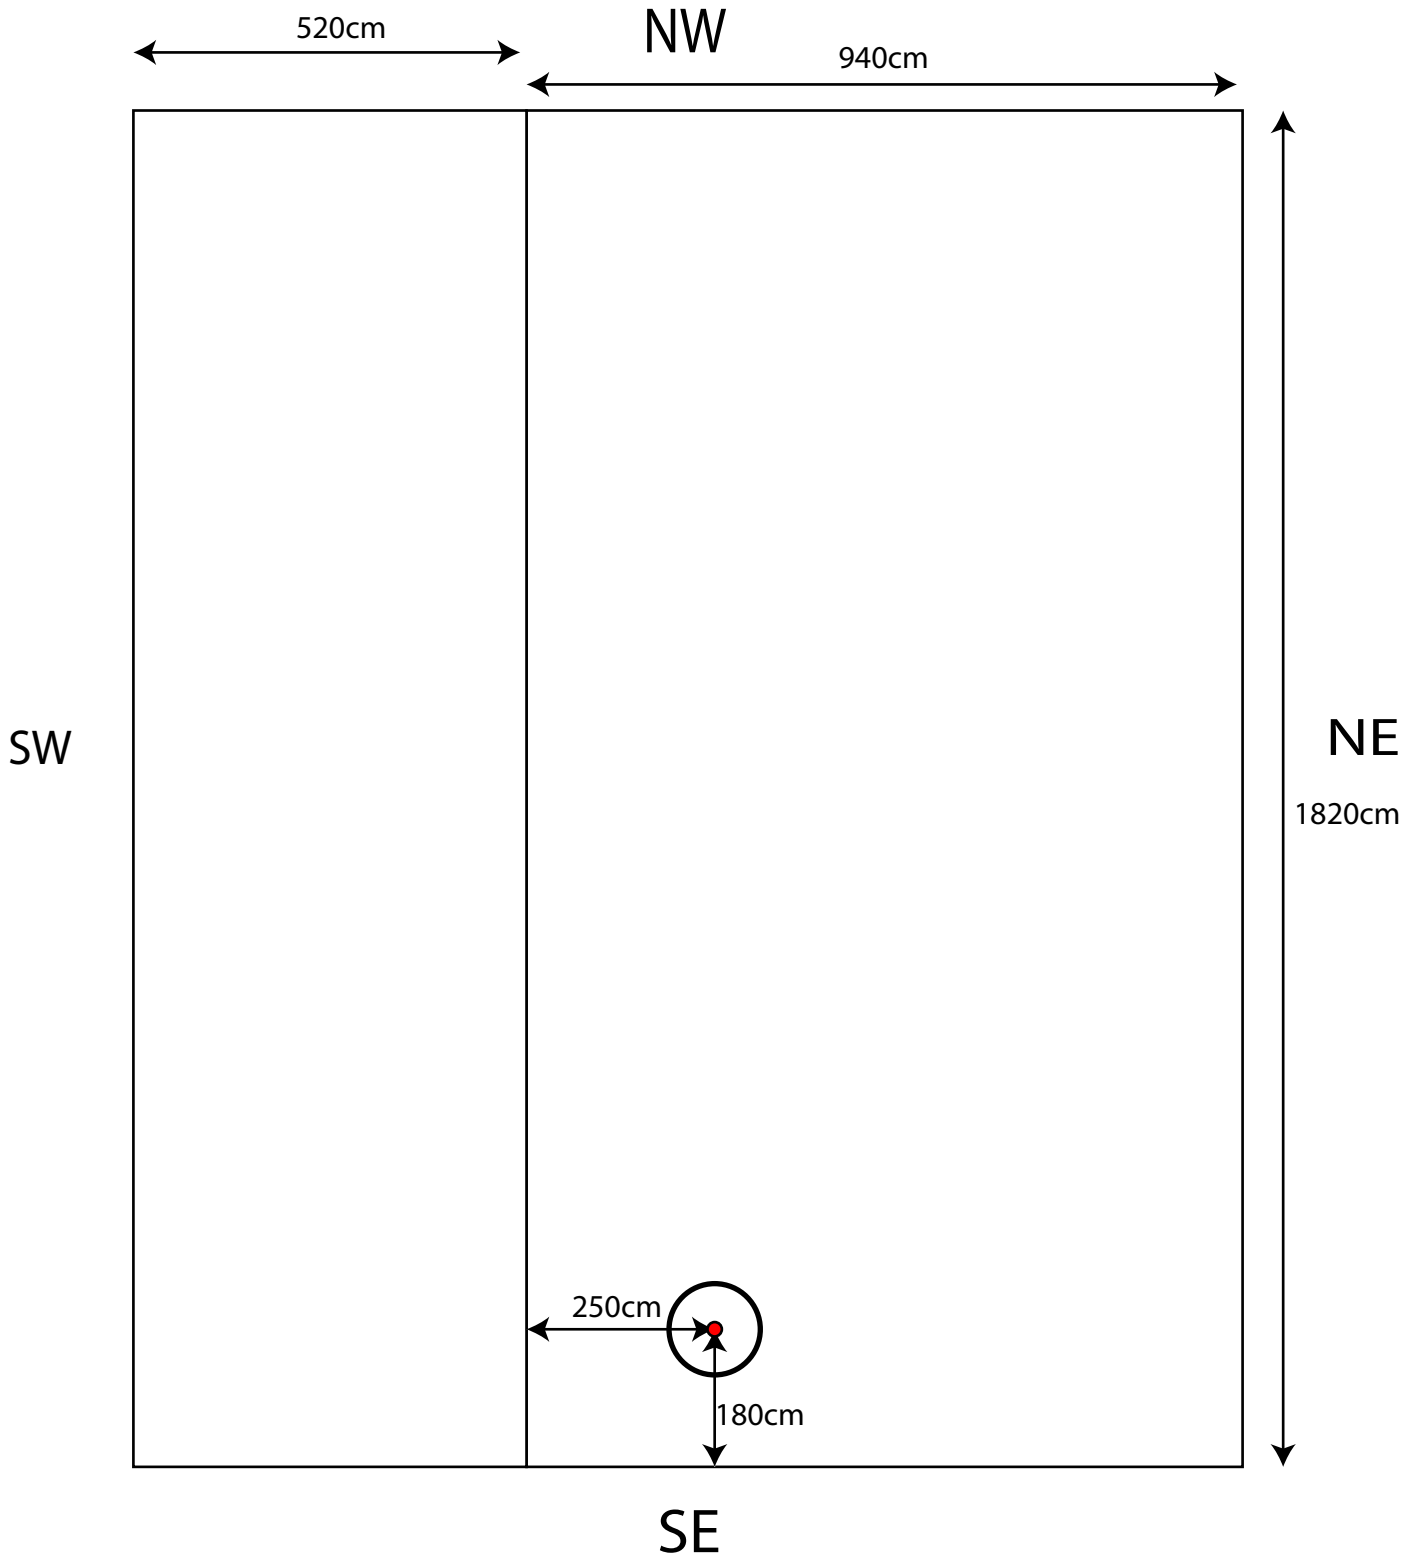

○ = pizza oven diameter 120cm

● = pizza oven flue diameter 18cm, material Metal

SCALE 1:100