


Room Schedule First Floor

No. R:	Room	Area (Sq. M)	Comments
First Floor			
01	Lounge	48.9 m ²	
02	Dining	34.3 m ²	
03	Kitchen	29.5 m ²	
03a	Utility	3.8 m ²	Laundry Area with 1st Floor exit to stairs to Ground Level
04	WC	6.7 m ²	
04a	Cylinder	1.1 m ²	
05	Study	25.1 m ²	
06	Landing	23.7 m ²	
Grand total		173.1 m²	

Gross Internal Area
(First Floor)
0.018Ha = 0.0Ha
0.04 Acres 179.9 m²

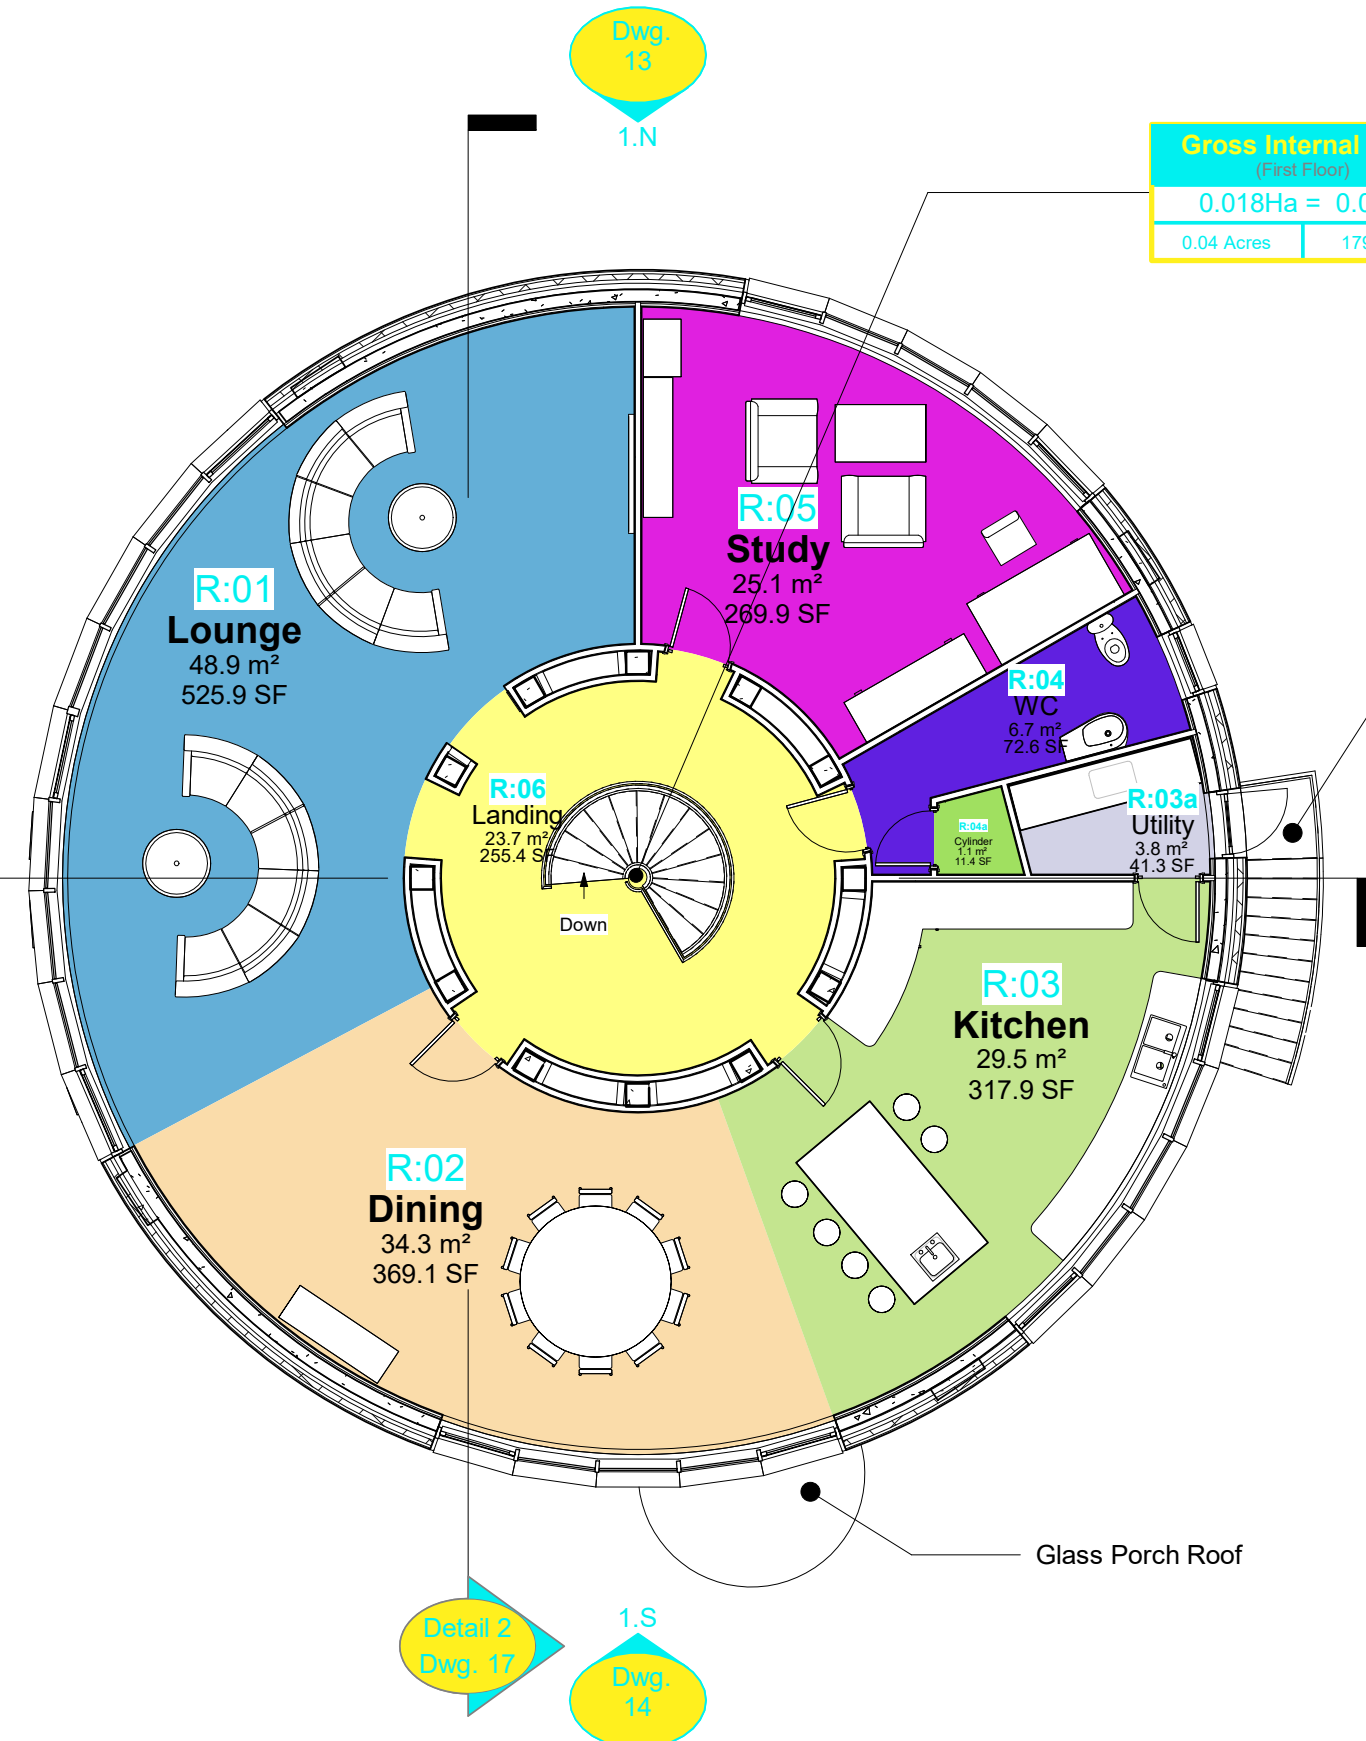

1 First Floor

1 : 100

Planning Application

Proposed Floor Plan 02


Revisions:

Notes:

Created using **AUTODESK** Revit 2021

Project Code: RP189
Title:
 Water Tank Conversion to Dwelling
Architect I/C:
 A.K.Robertson RIBA

Scale: 1 : 100
Drawn By: AR
Drawing No.: C645 - 12
Revision No.:
Date: 10/02/2021

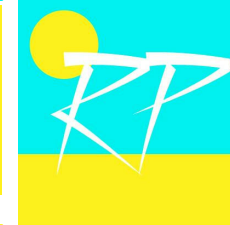

© Robertson Partnership
 2021
 Original Sheet Size: A3

