



EXISTING


LEVEL DATUM
Levels are based on Temporary Bench Mark (TBM) located on Station B, Value = 50.00m

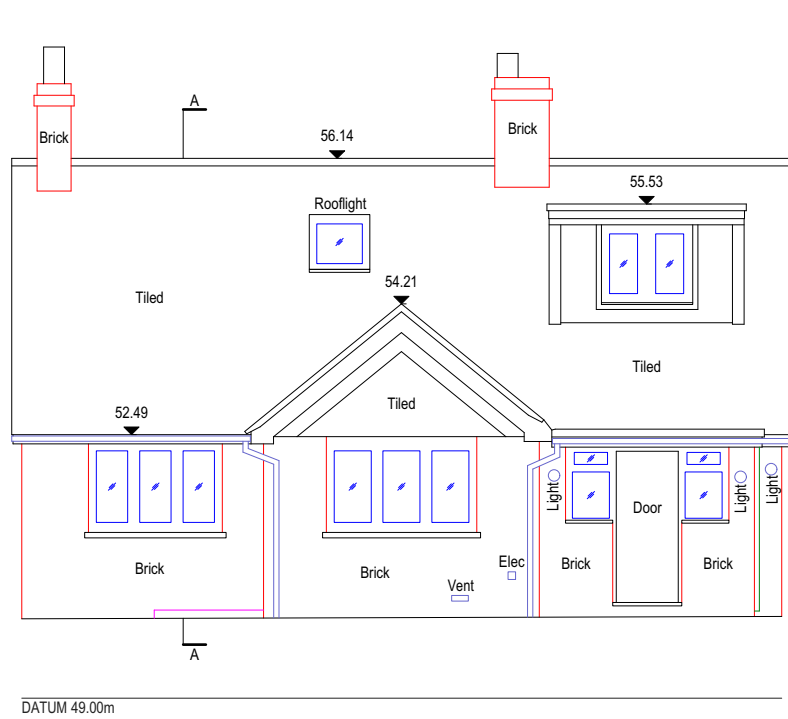



1 FRONT ELEVATION 1 (SOUTH)
Scale: 1:100

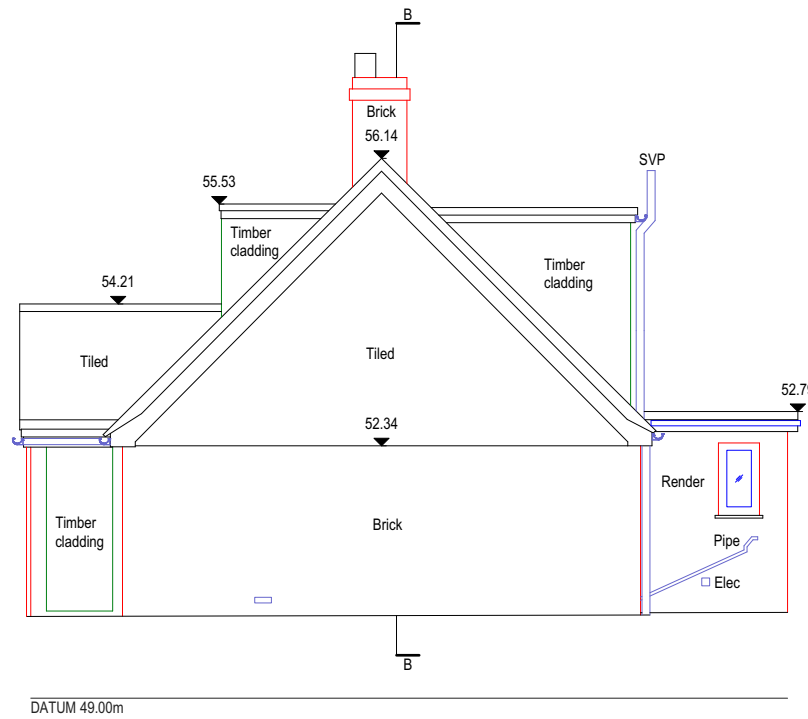


2 SIDE ELEVATION 2 (EAST)
Scale: 1:100

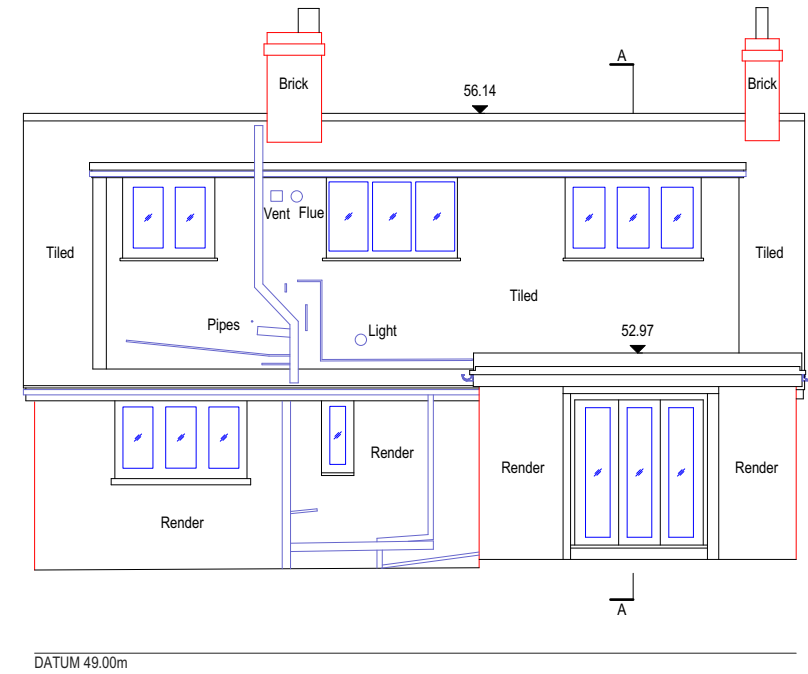


3 REAR ELEVATION 3 (NORTH)
Scale: 1:100

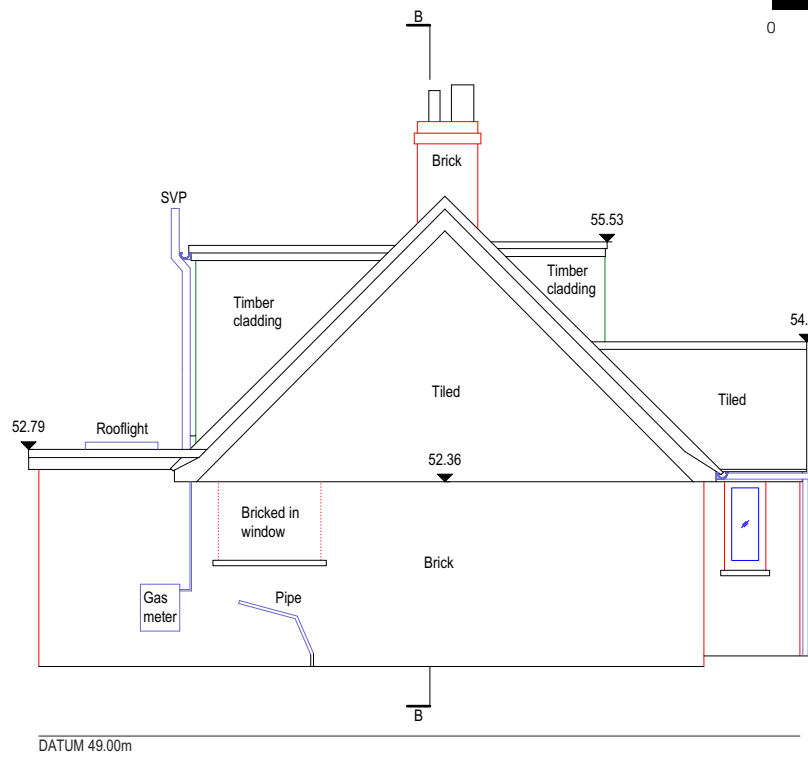 

5 SIDE ELEVATION 4 (WEST)
Scale: 1:100

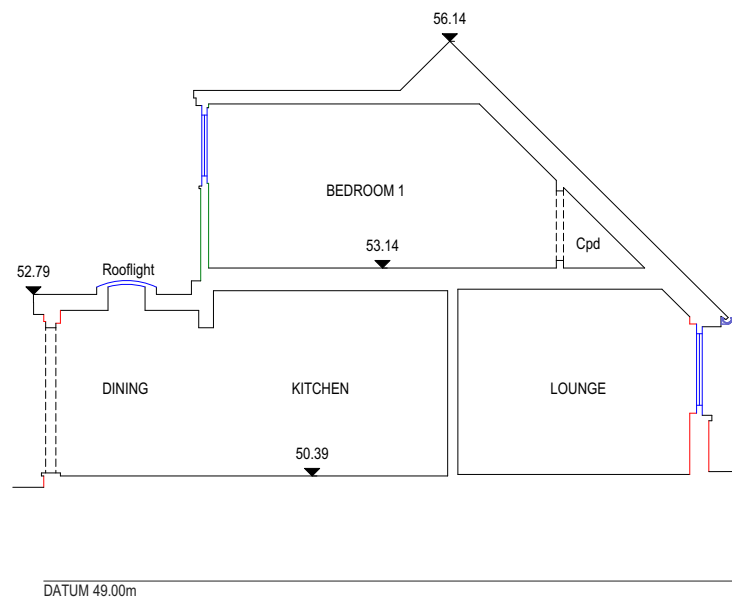

6 EXISTING SECTION A-A
Scale: 1:100

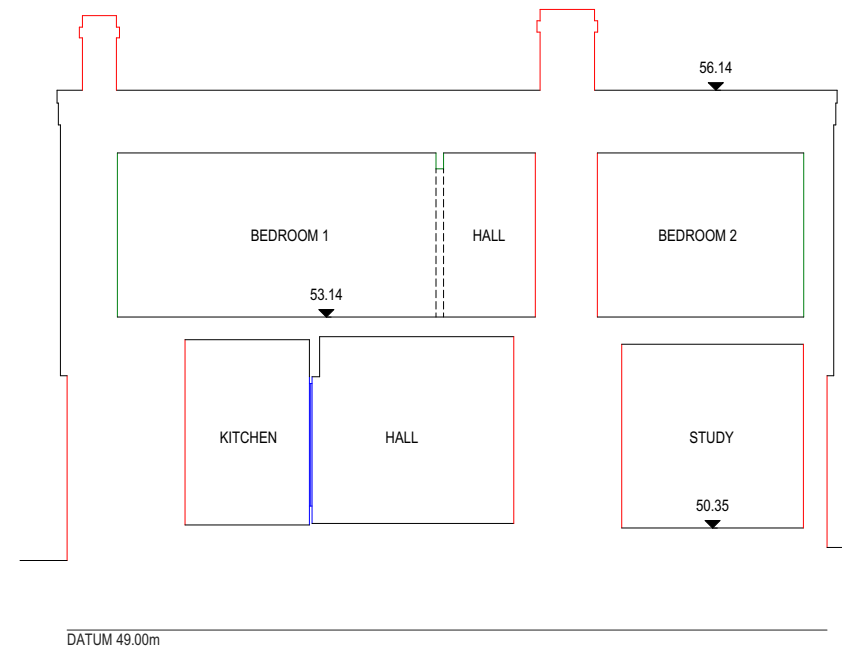

4 EXISTING SECTION B-B
Scale: 1:100

Revision	Comment	Date
Client MR & MRS O'BRIEN		
Project 18 TAYLOR'S LANE LINDFORD, BORDON HAMPSHIRE GU35 0SW		
Title EXISTING ELEVATIONS & SECTIONS		
Drawing Number SD20571-E1.3	Revision	Status EXISTING
Scale AS SHOWN	Sheet Size A3	Drawn By DW
	Date JUNE 2020	
10 Church Road Steep Hampshire GU32 2DW		Phone 07900 808 808 Office 01730 262 485 mail@surveycloud.co.uk www.surveycloud.co.uk