


0 1 2 3 4 5
SCALE IN METERS
1:50

Copyright
This document and all information contained herein is the sole property of mark it out. Reproduction in whole or in part is strictly prohibited without the prior written consent of mark it out Ltd.

Notes


Contractor must verify all dimensions on site before commencement of any work or preparing manufacturing drawings. All dimensions and levels must be verified on site and discrepancies reported to mark it out immediately.
To be read in conjunction with all other mark it out drawings, details and specifications.

This drawing is to be read in conjunction with all other consultants drawings, details and specifications.

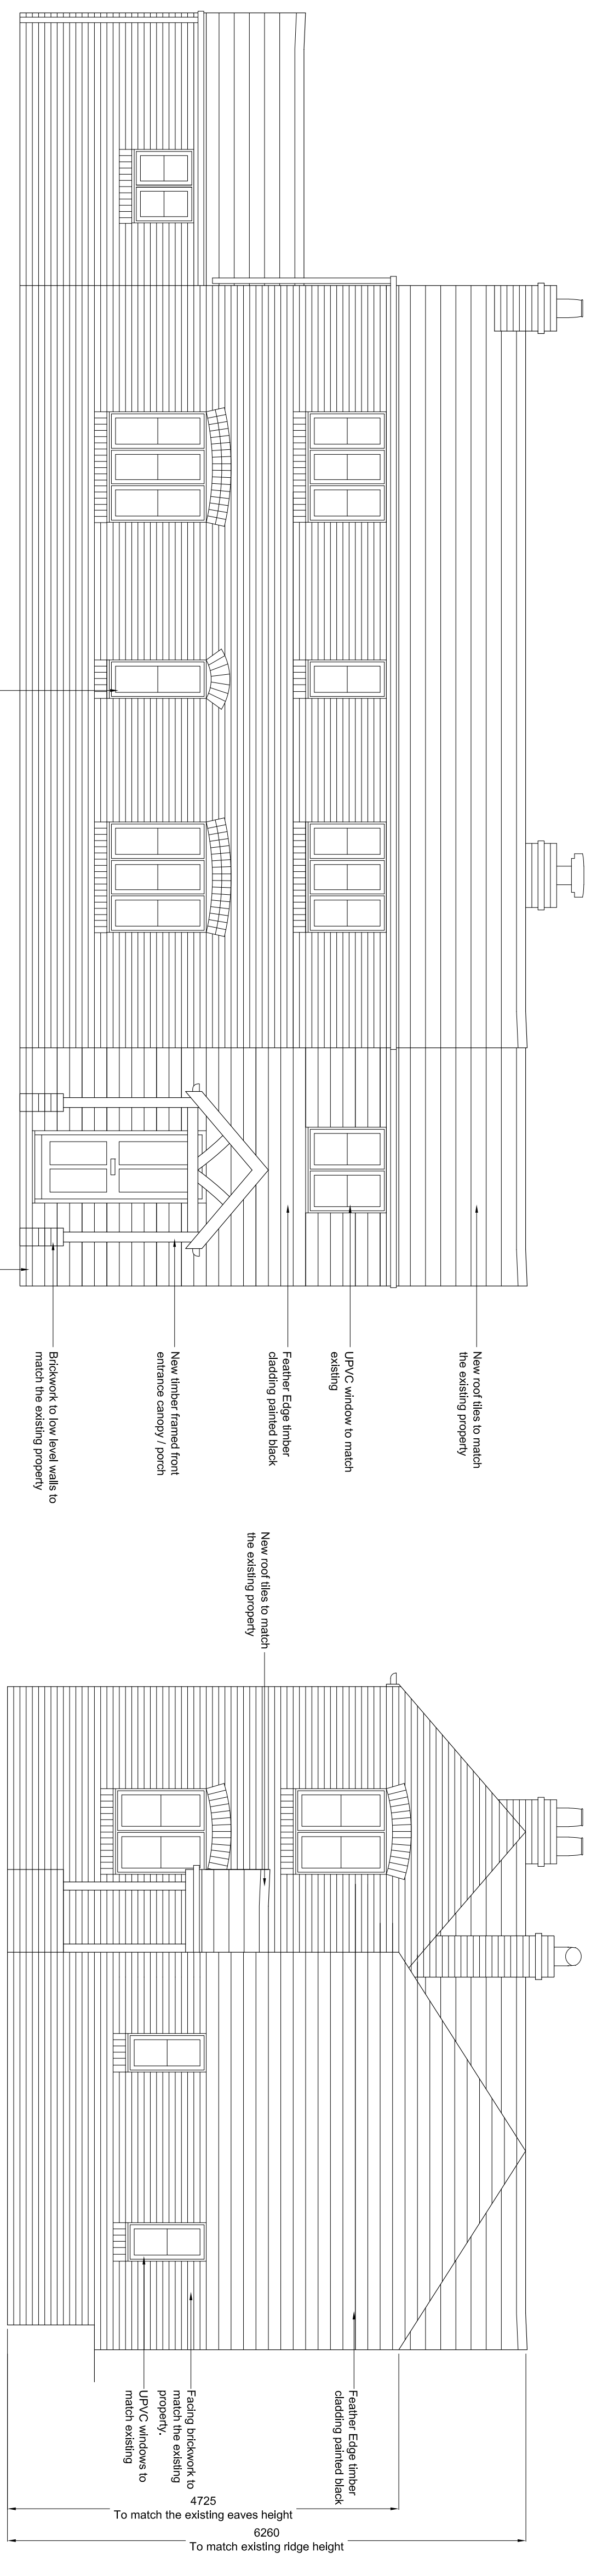


Front Elevation

Side Elevation

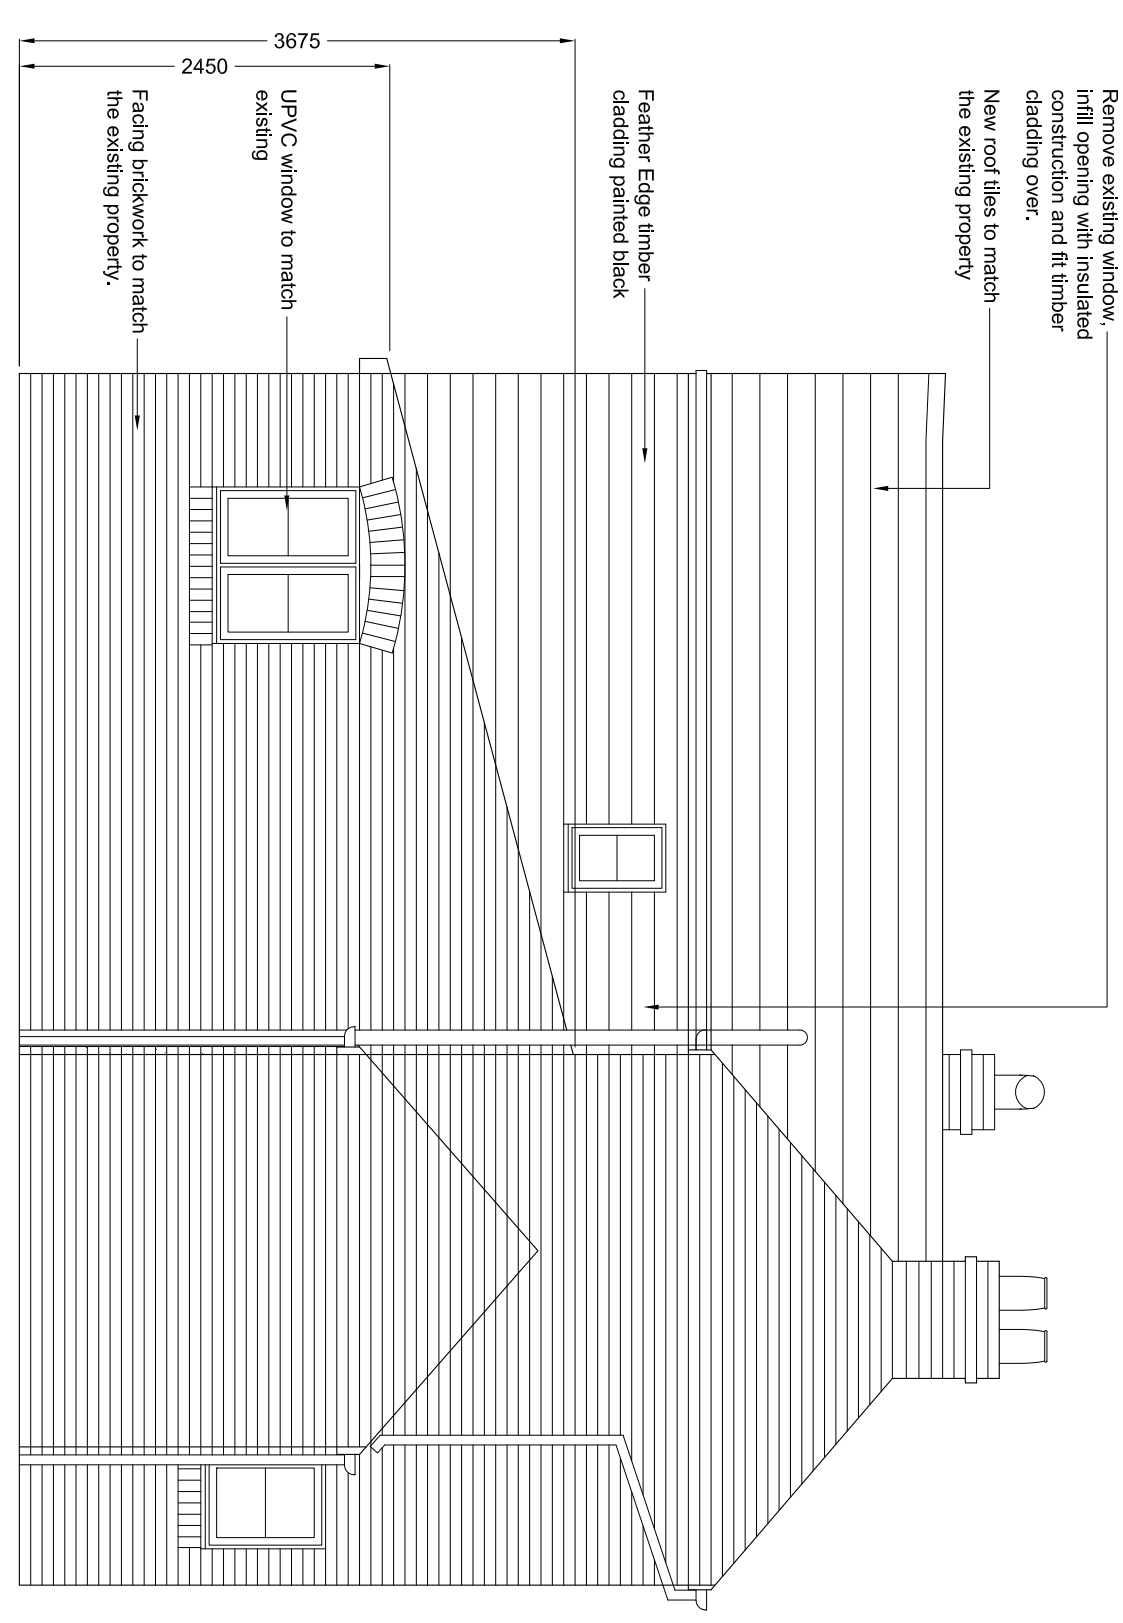

Side Elevation

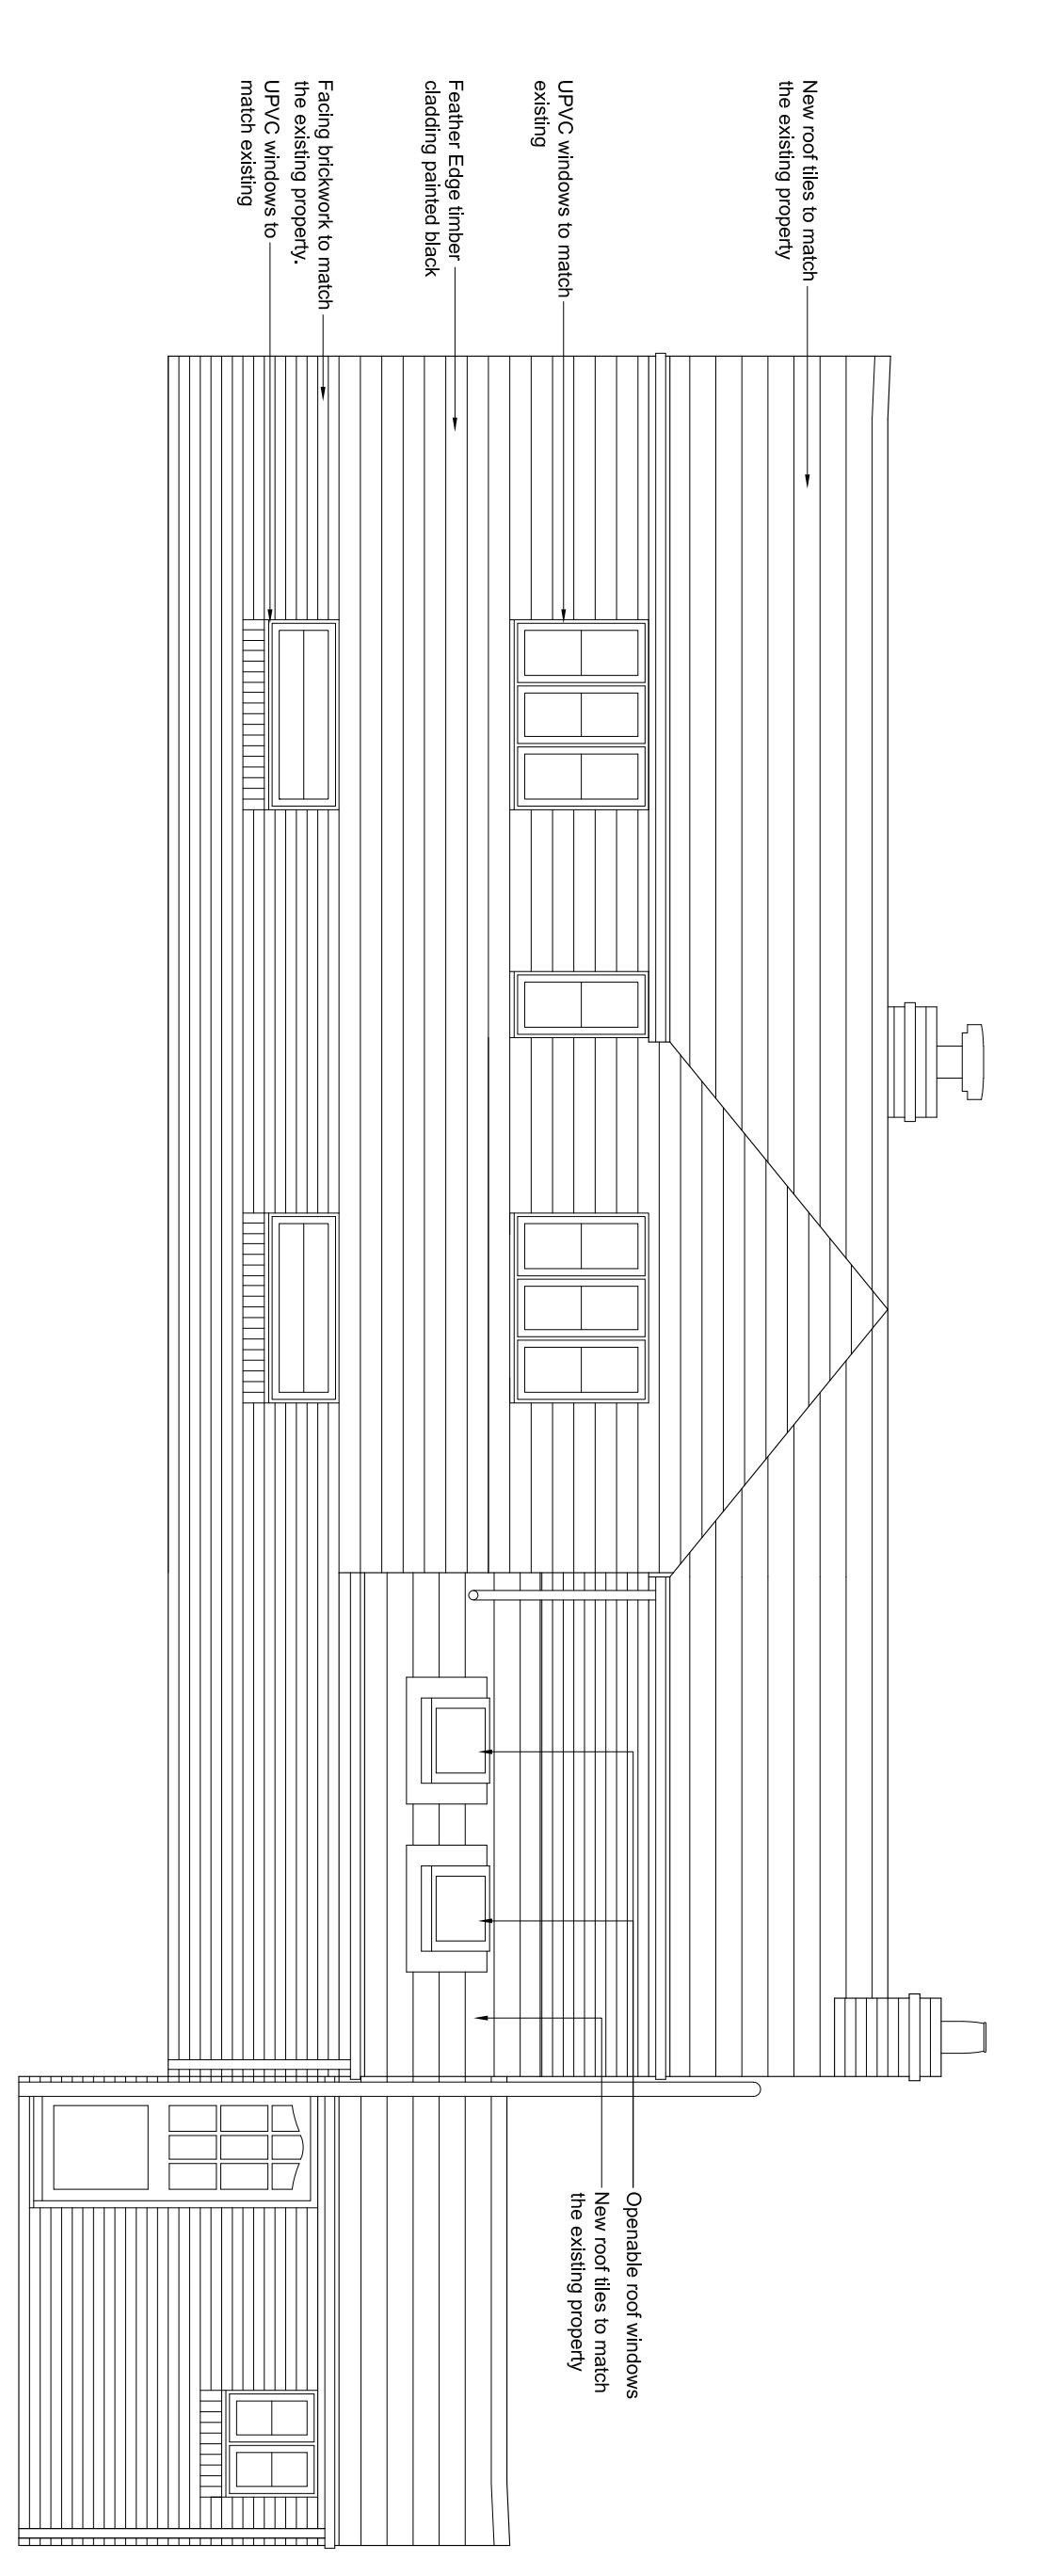

Rear Elevation

Rev	Date	Description	By



Post
Suite 20
Millon Keynes Business Centre
Foster Drive
Lindford Wood
Millon Keynes
Buckinghamshire
MK14 6GD
Tel 01908 598707
Email enquiries@markitout.com
Web www.markitout.com

Client
Mr & Mrs Clemons

Project
Hillside Cottage
Church Lane
Oving
Aylesbury
Buckinghamshire
HP22 4HL

Drawing Title
Elevations
As Proposed

Status
Planning

Drawn By
MB
Scale
1:50 @ A1
Date
Jan. 2021

Product No.
MIO-505 PL-002
Drawing No.