

**Copyright**  
This document and all information contained herein is the sole property of mark it out Ltd. Reproduction in whole or in part is strictly forbidden and may not be issued to any third party for any purpose without written consent of mark it out Ltd.

**Notes**

Contractor must verify all dimensions on site before commencement of any work or preparing manufacturing drawings. All dimensions and levels must be verified on site and discrepancies reported to mark it out Ltd immediately.

To be read in conjunction with all other mark it out drawings, details and specifications.

This drawing is to be read in conjunction with all other consultants drawings, details and specifications.

Rev	Date	Description	By



**Post**  
Suite 20  
Milton Keynes Business Centre  
Foxhunter Drive  
Linford Wood  
Milton Keynes  
Buckinghamshire  
MK14 6GD  
**Tel**  
01908 506707  
**Email**  
enquiries@markitout.com  
**Web**  
www.markitout.com

**Client**  
**Mr & Mrs Clemons**

**Project**  
**Hillside Cottage**  
Church Lane  
Oving  
Aylesbury  
Buckinghamshire  
HP22 4HL

**Drawing Title**  
**Elevations**  
**As Existing**

**Status**  
**Planning**

**Drawn By**  
MB


**Scale**  
1:50 @ A2

**Date**  
March 2020

**Project No.**  
MIO-505

**Drawing No.**  
EX-002


**Revision**

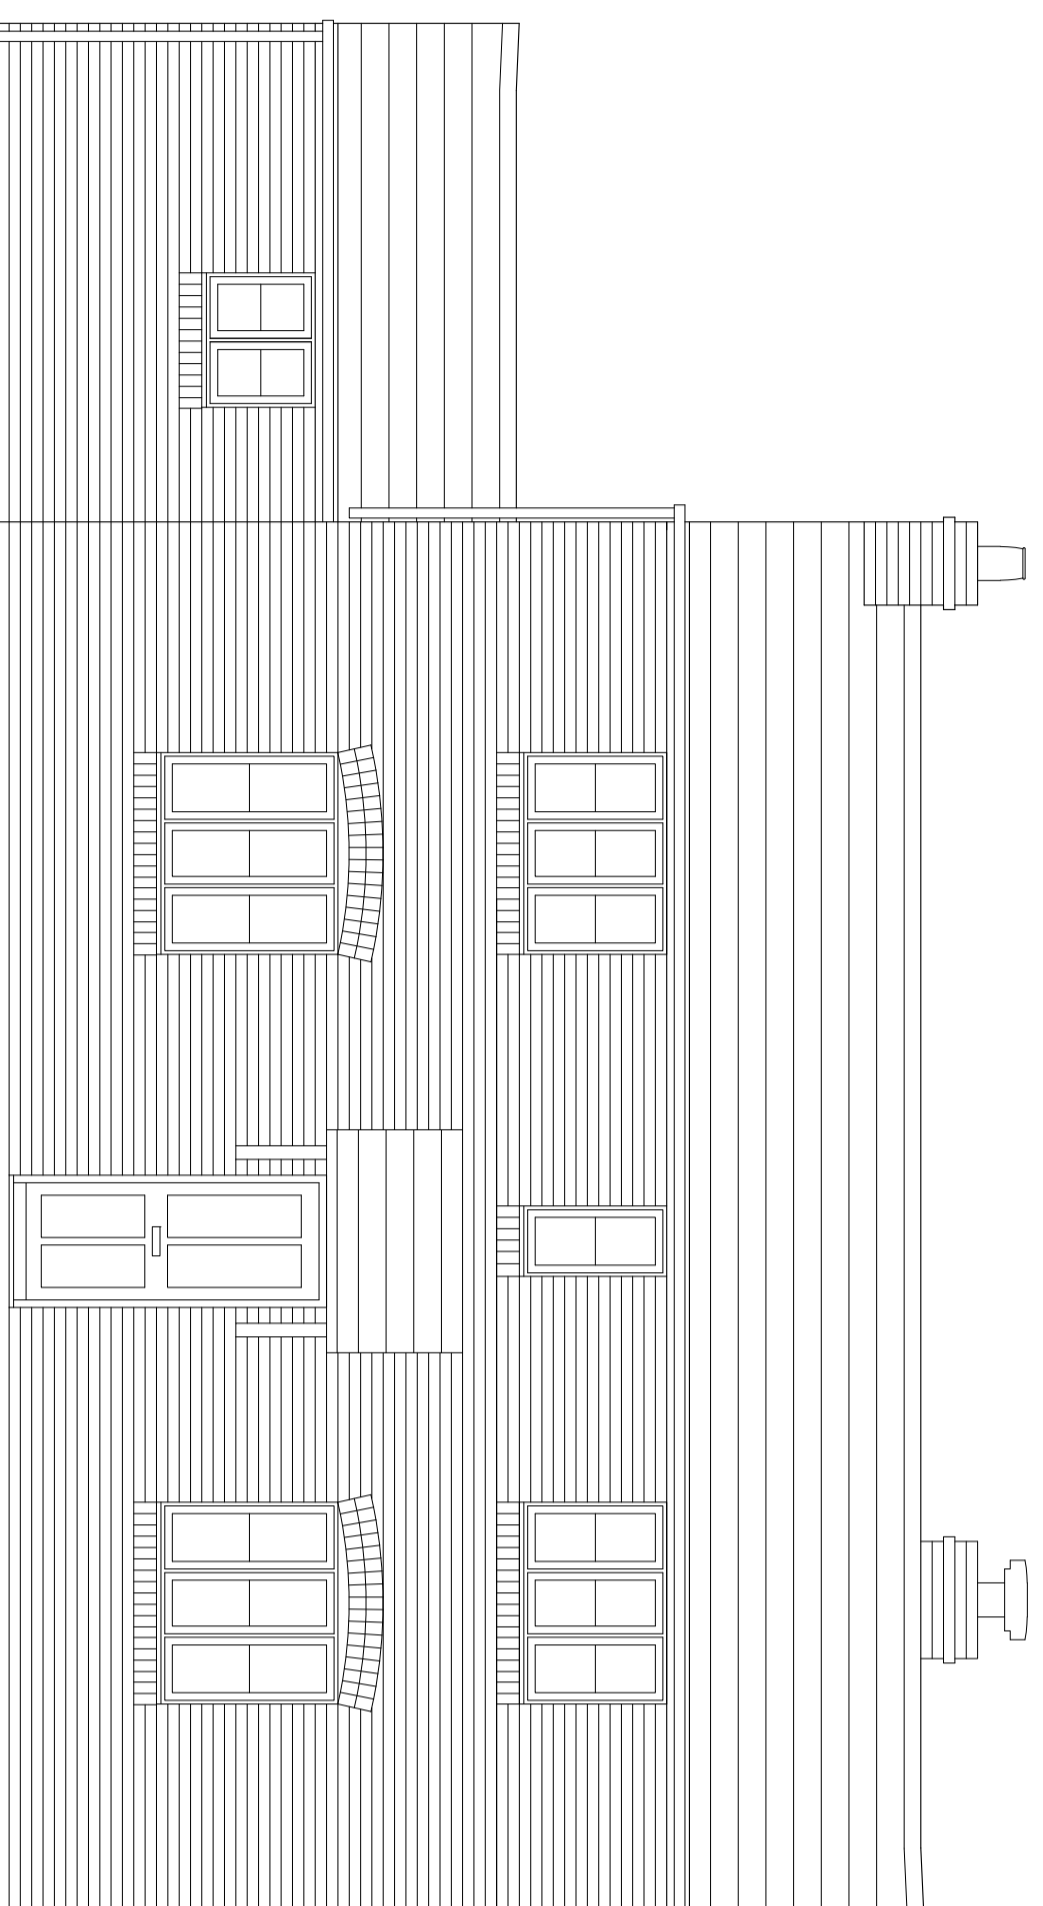


Front Elevation



Side Elevation

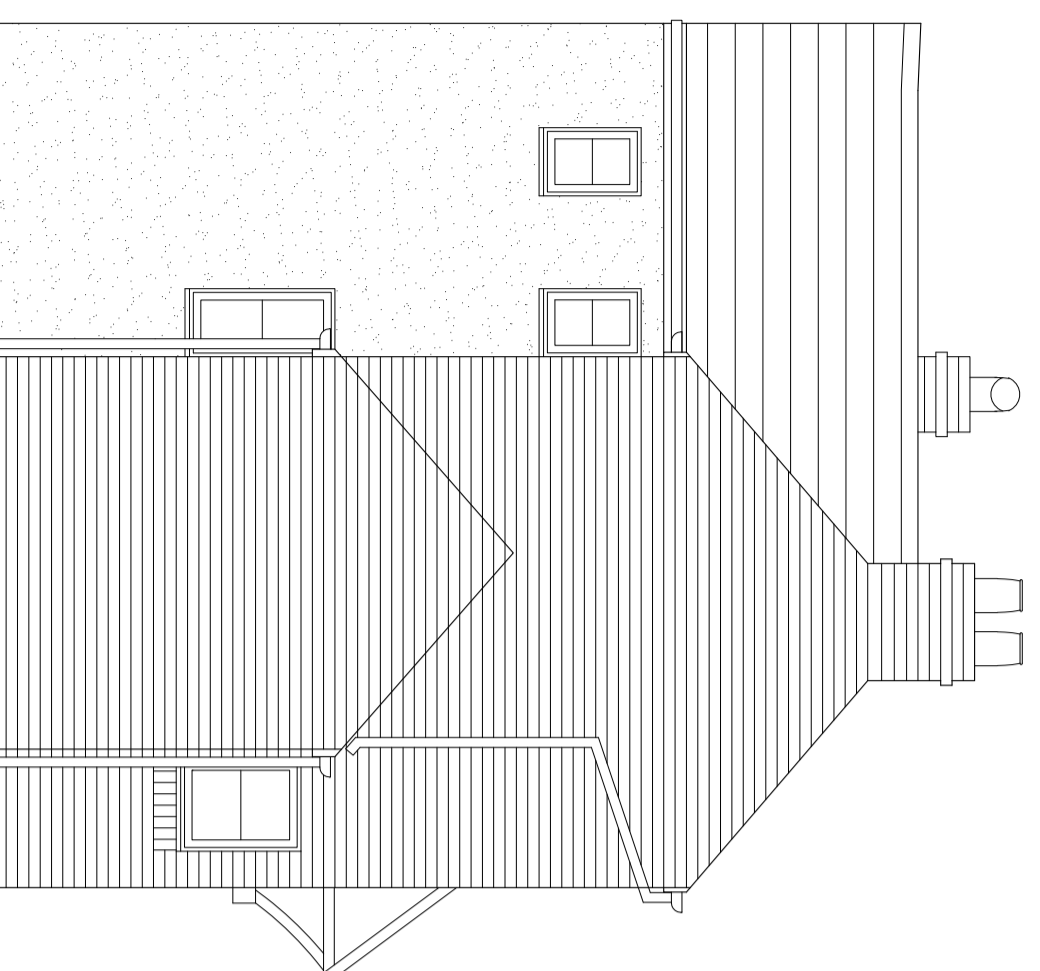

Side Elevation

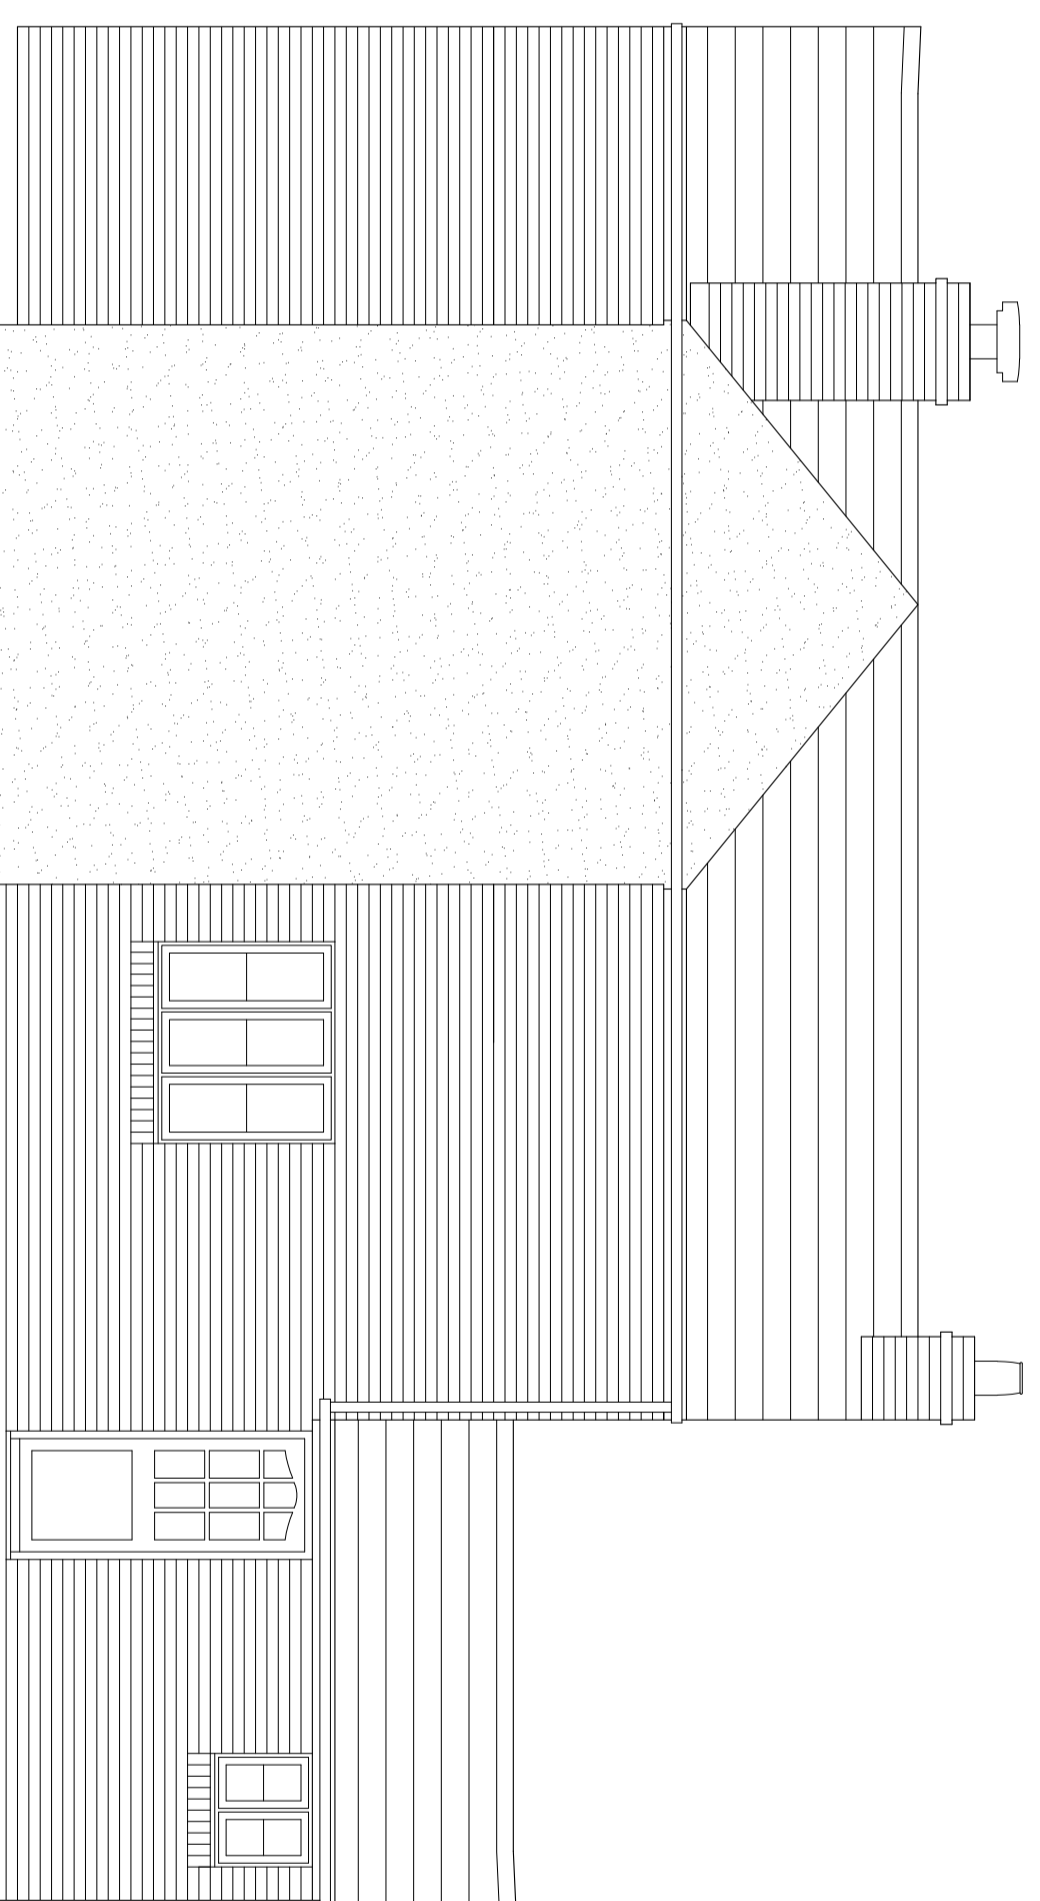

Rear Elevation