



**Copyright**  
This document and all information contained herein is the sole property of mark it out. Reproduction in whole or in part is strictly prohibited without the written consent of mark it out Ltd.

**Notes**

Contractor must verify all dimensions on site before commencement of any work or preparing manufacturing drawings. All dimensions and levels must be verified on site and discrepancies reported to mark it out immediately.  
To be read in conjunction with all other mark it out drawings, details and specifications.  
This drawing is to be read in conjunction with all other consultants drawings, details and specifications.

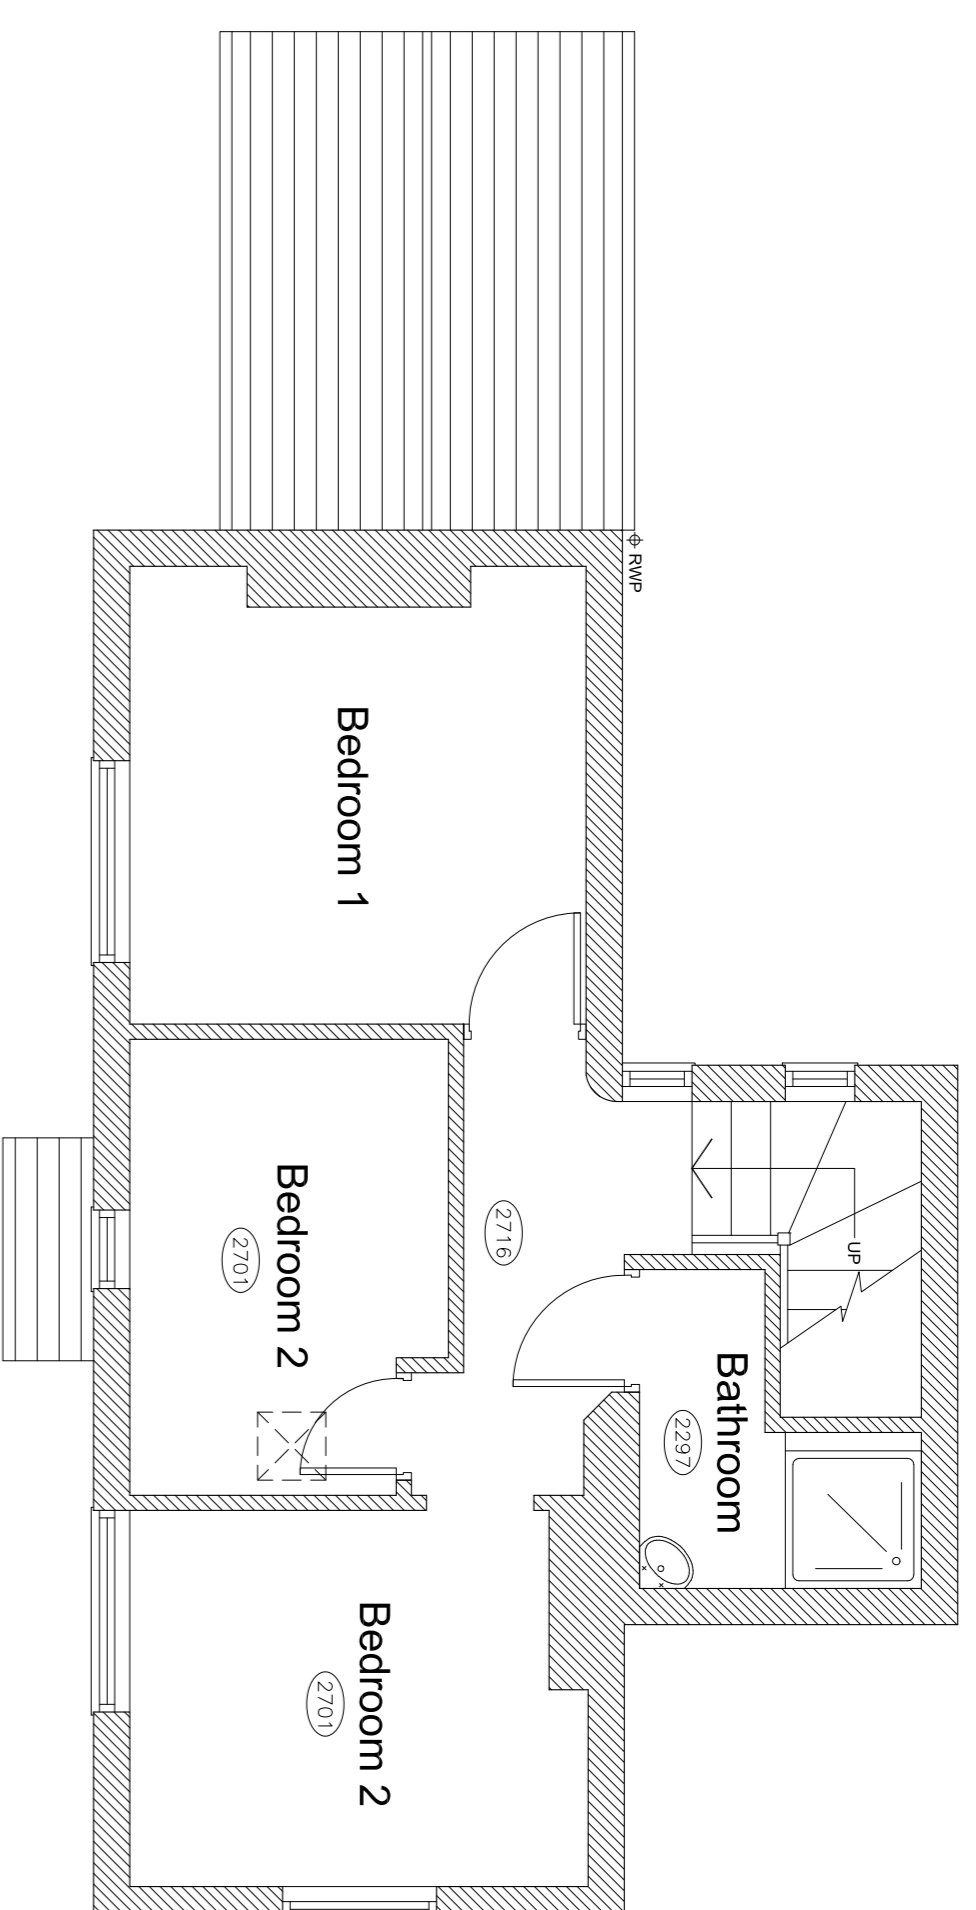

First Floor Plan

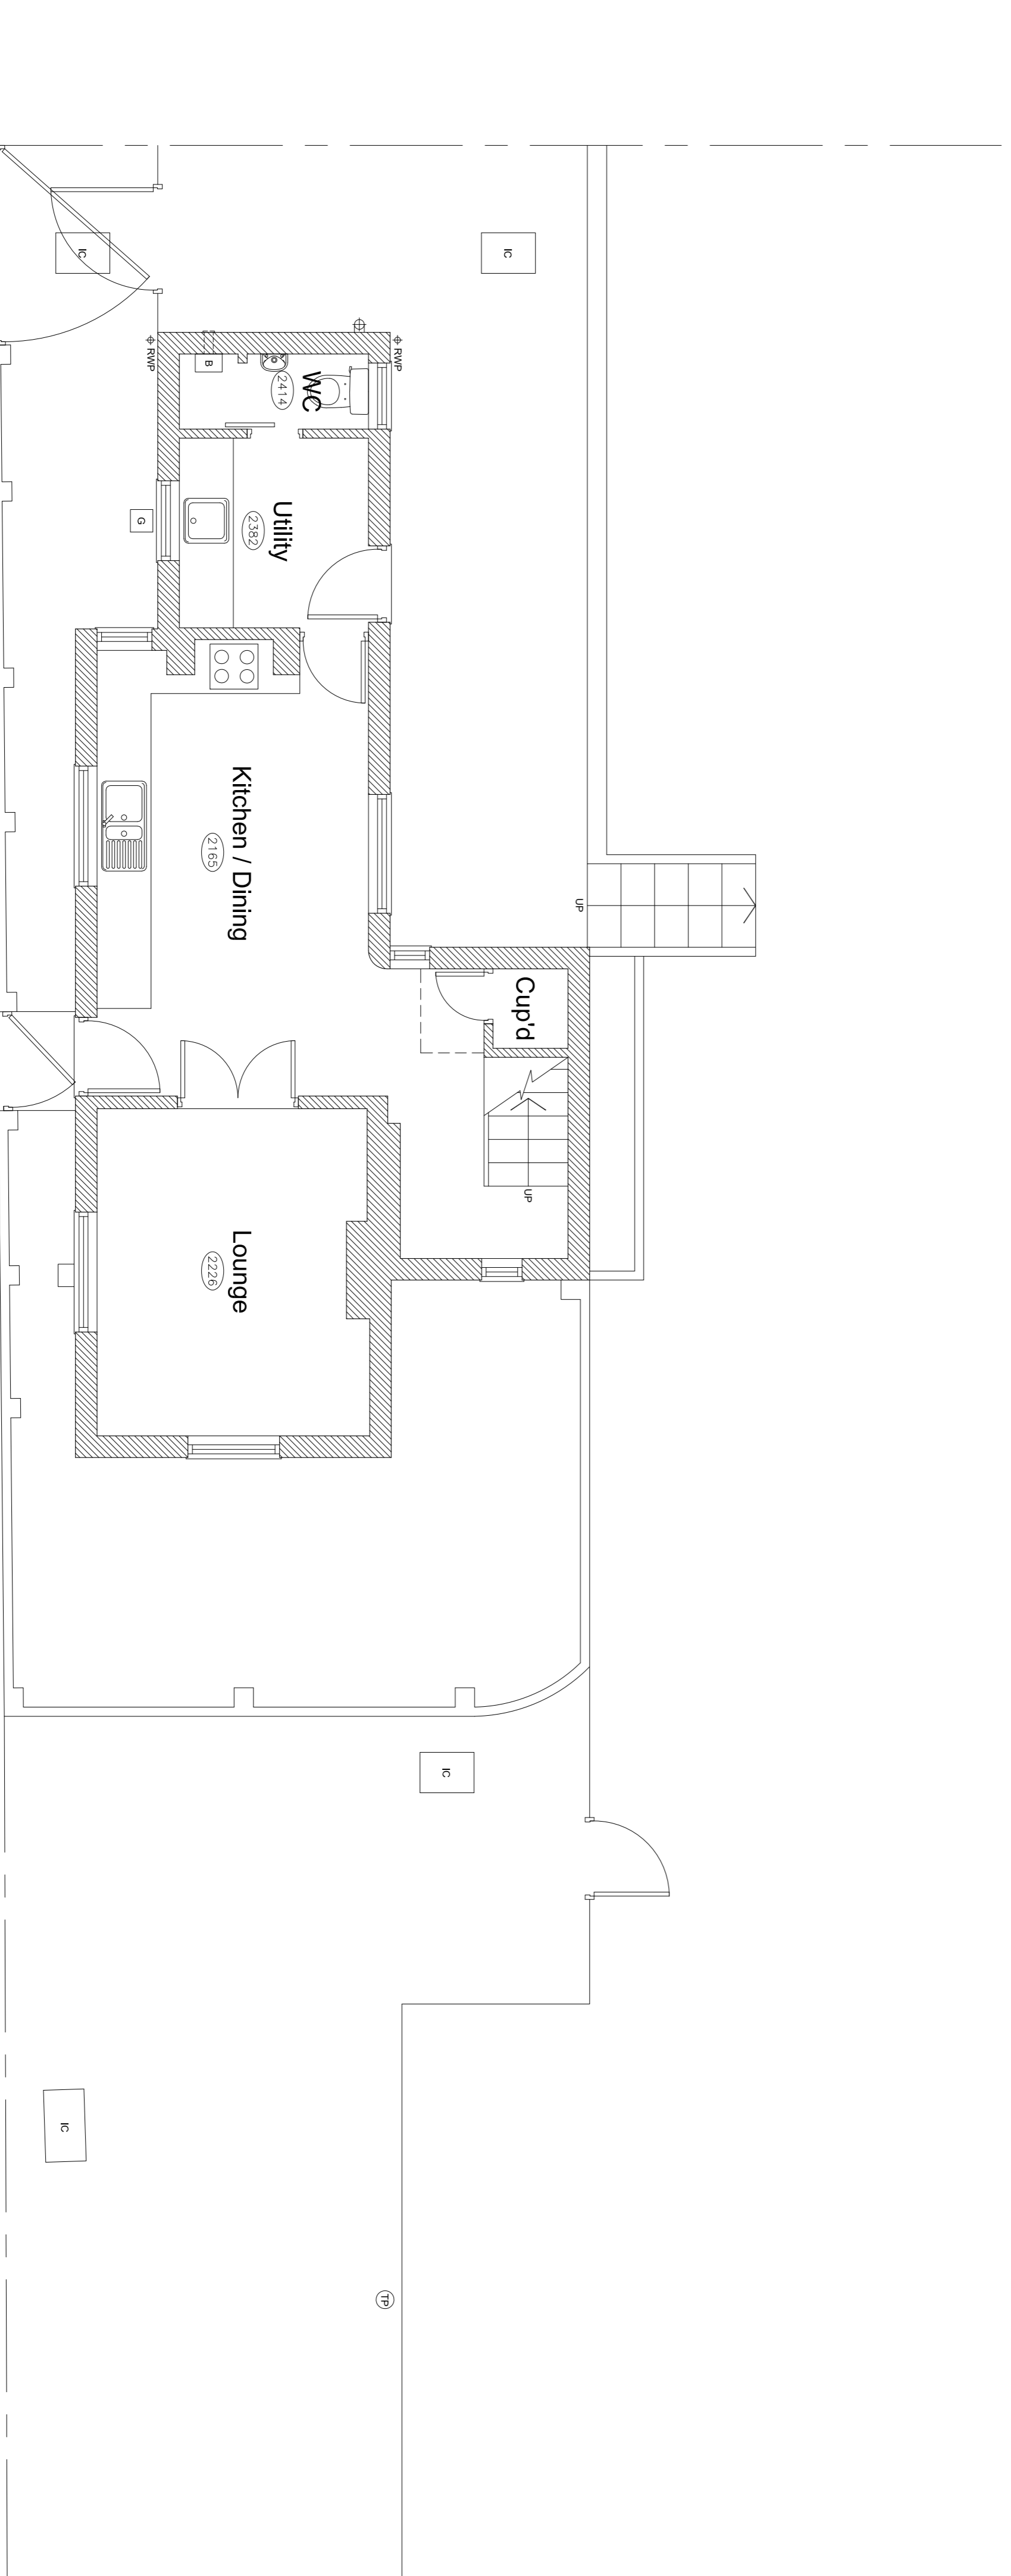

Ground Floor Plan

Rev	Date	Description	By



**Post** Suite 2D  
Millon Keynes Business Centre  
Foulnier Drive  
Lindford Wood  
Millon Keynes  
Buckinghamshire  
MK14 6GD  
Tel 01908 598707  
Email enquiries@markitout.com  
Web www.markitout.com

**Client** Mr & Mrs Clemons

**Project**  
Hillside Cottage  
Church Lane  
Oving  
Aylesbury  
Buckinghamshire  
HP22 4HL

**Drawing Title**  
Ground & First Floor Plans  
As Existing

**Status** Planning

Drawn By	Scale	Date
MB	1:50 @ A1	March 2020
Product No.	Drawing No.	Revision
MIO-505	EX-001	