



DRURY STREET ELEVATION  
AS EXISTING - Scale 1 : 100


EXISTING OPENABLE  
SASH AND CASE WINDOW  
WITH PLYWOOD IN-FILL  
AT TOP.

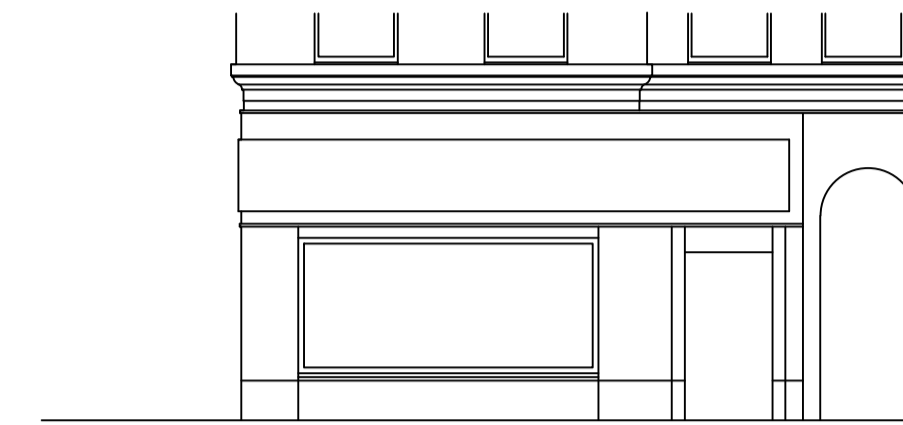


WEST NILE STREET ELEVATION  
AS EXISTING - Scale 1 : 100

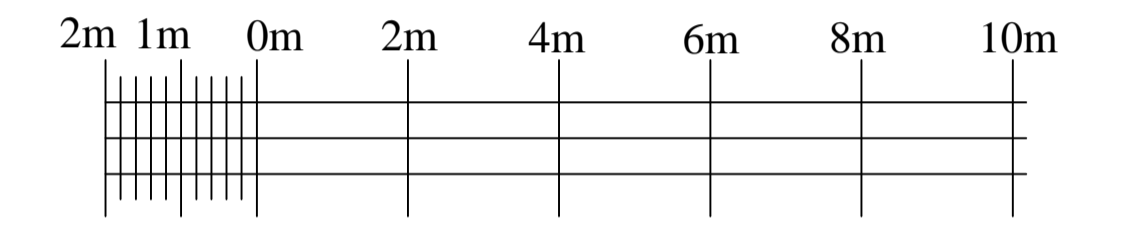


SCALE IN METRES  
FOR 1 : 100 ELEVATIONS

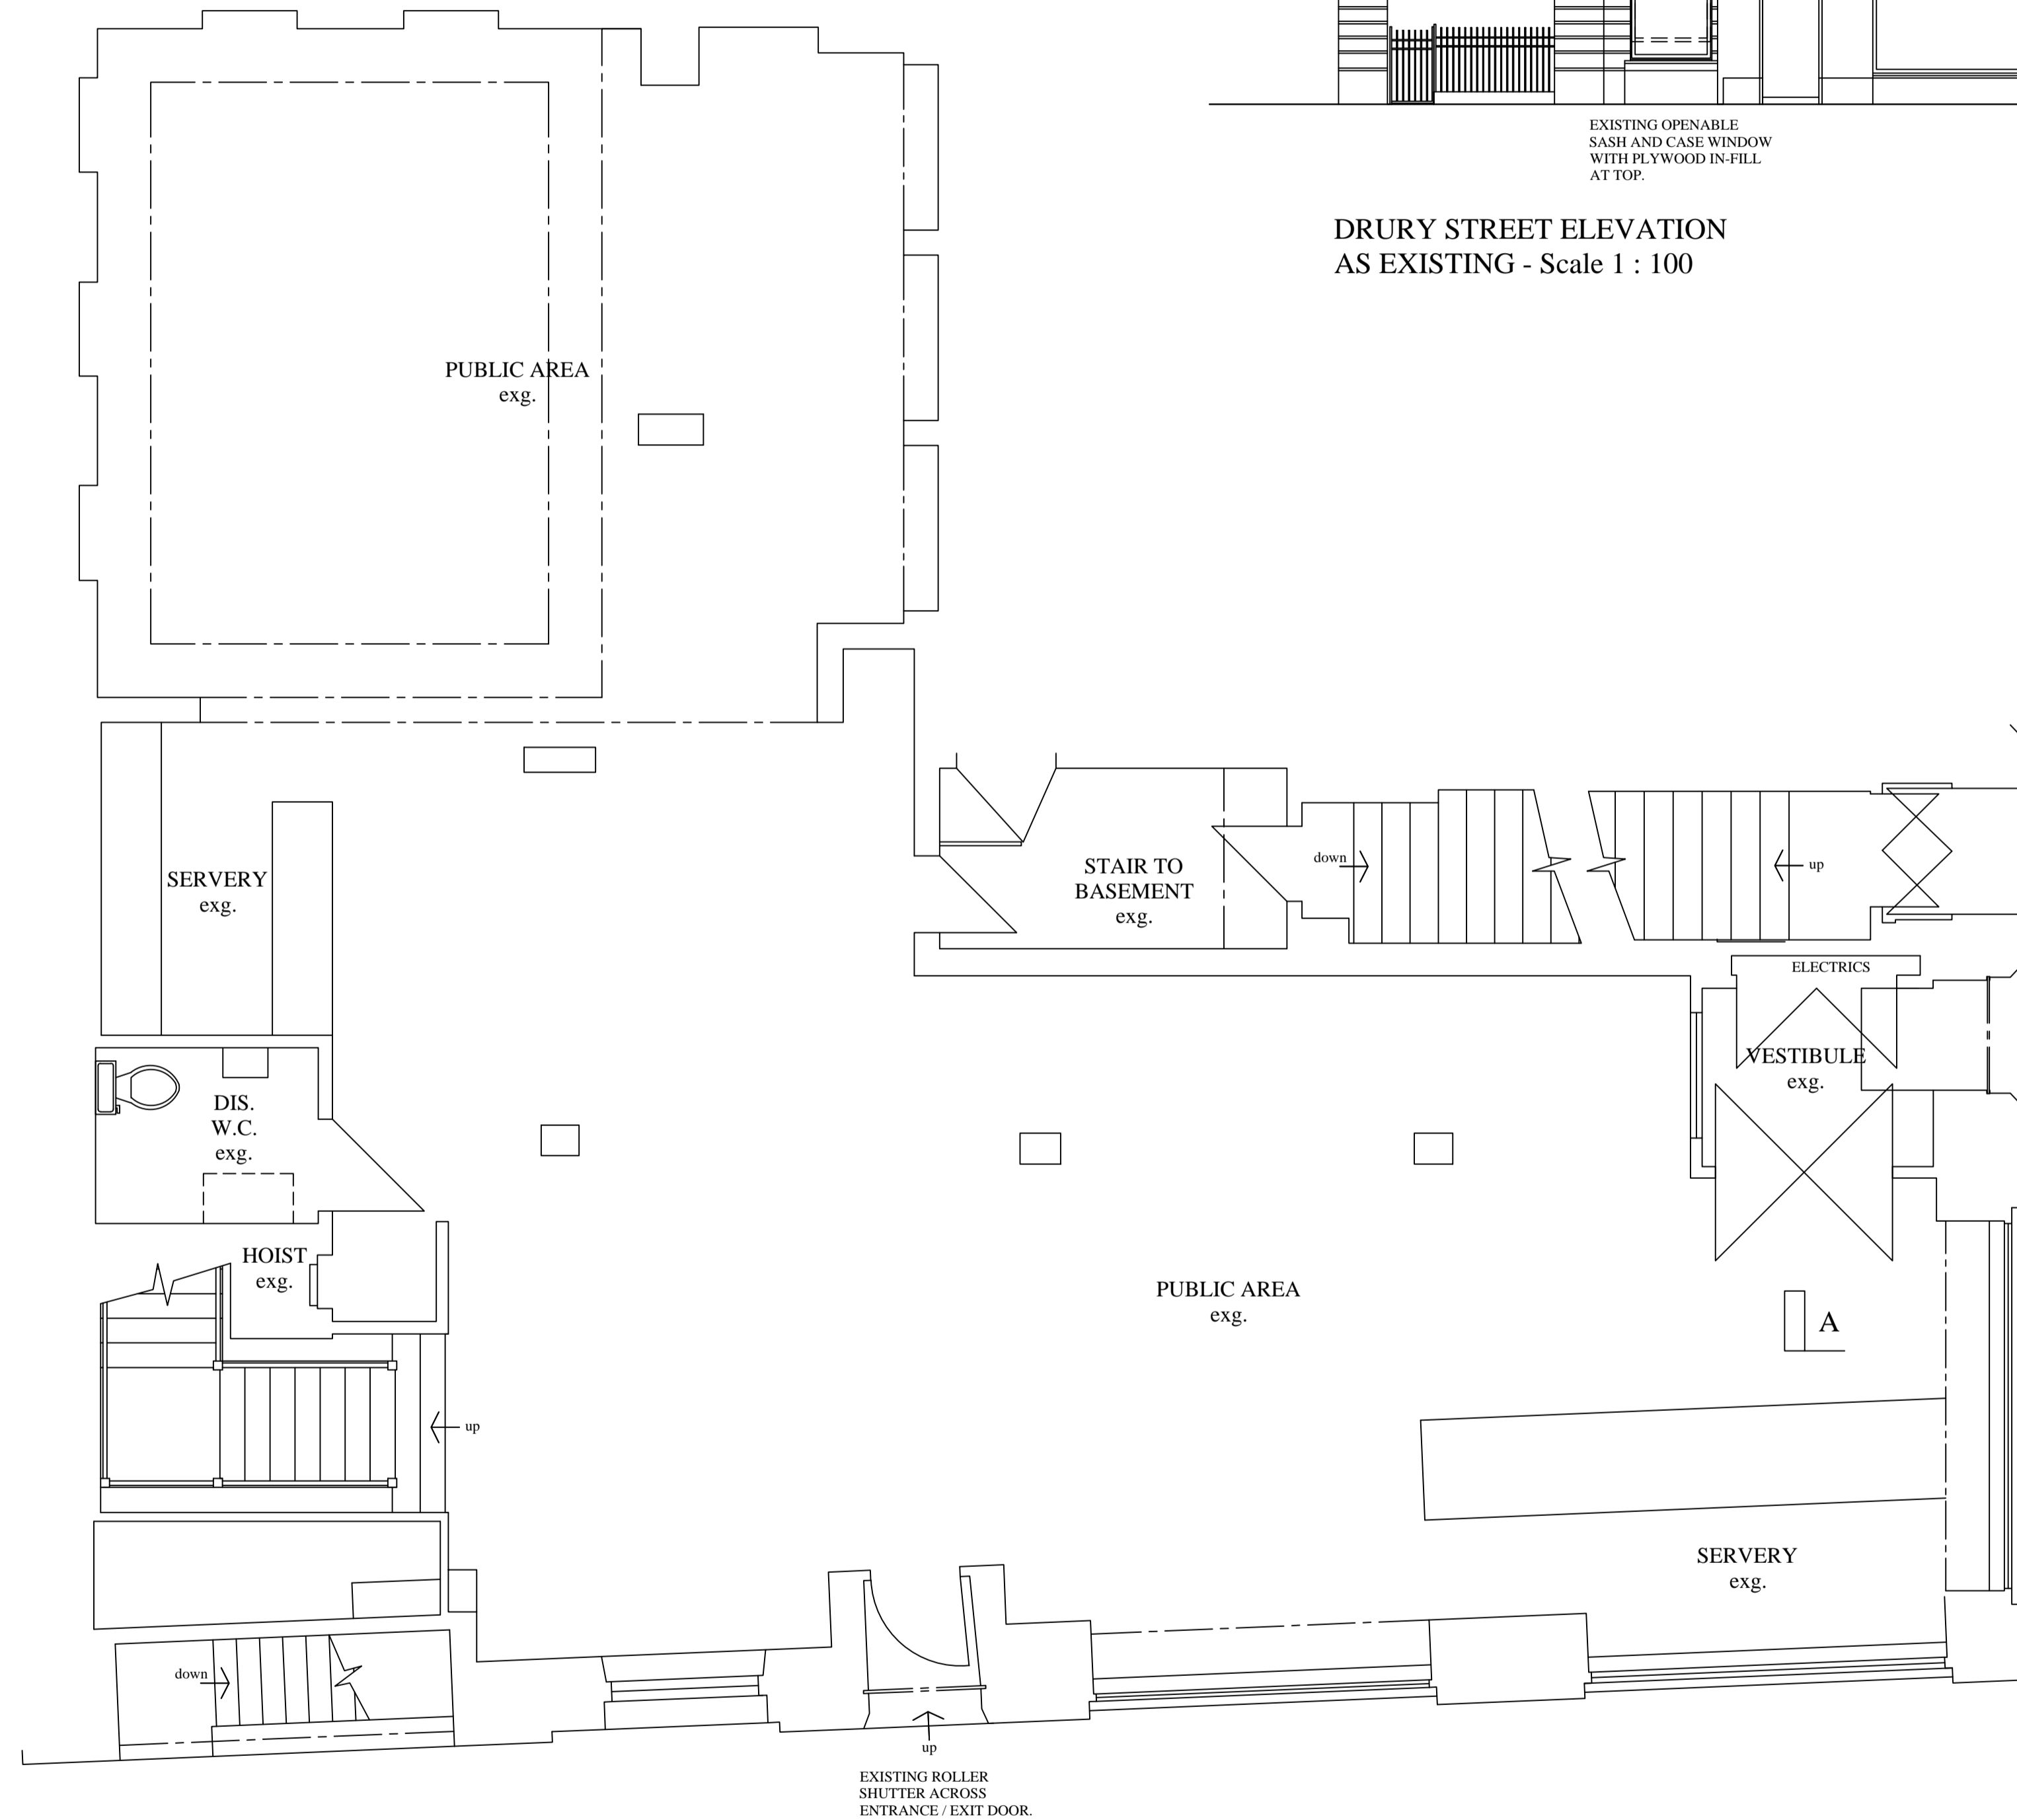

GROUND FLOOR PLAN  
AS EXISTING

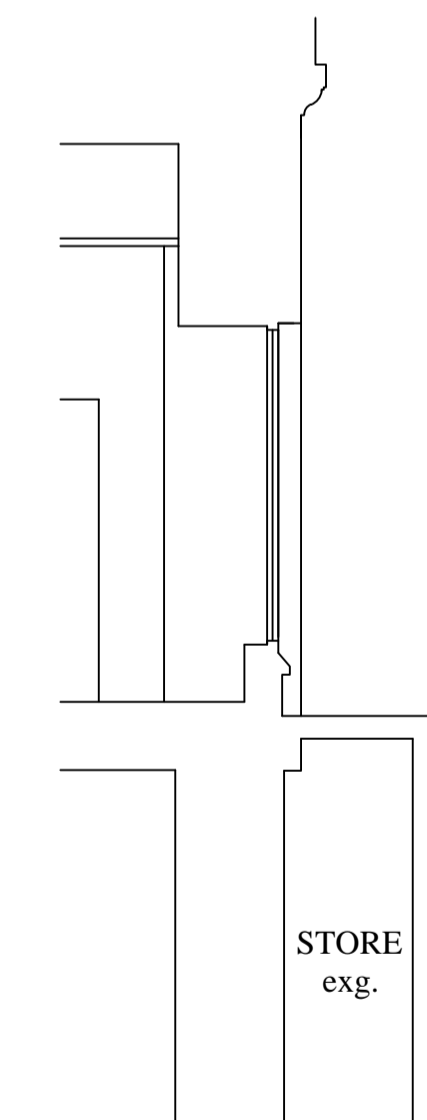

SECTION A - A AS EXISTING

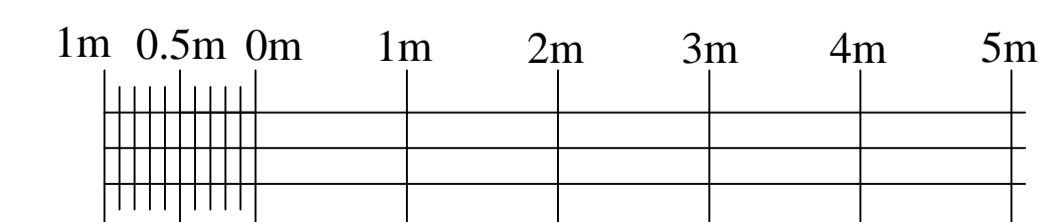

SCALE IN METRES

AS EXISTING

Title  
ALTERATIONS TO SHOP FRONT TO  
REPLACE LARGE WINDOWS WITH  
VERTICAL MULLIONS AND REPLACE  
ROLLER SHUTTERS WITH TIMBER  
STORM DOORS at  
19 WEST NILE STREET  
GLASGOW  
G1 2PS

Client  
TING THAI LTD

Date FEB '21	Scale 1 : 50	Dwg.Num. 2734 / 06
-----------------	-----------------	-----------------------

Planning & Building Design Ltd.  
24 West Nicolson Street  
Edinburgh  
EH8 9DA

Tel. 0131 662 8430  
Fax. 0131 662 8431