


# PROPOSED GND. FLOOR PLAN

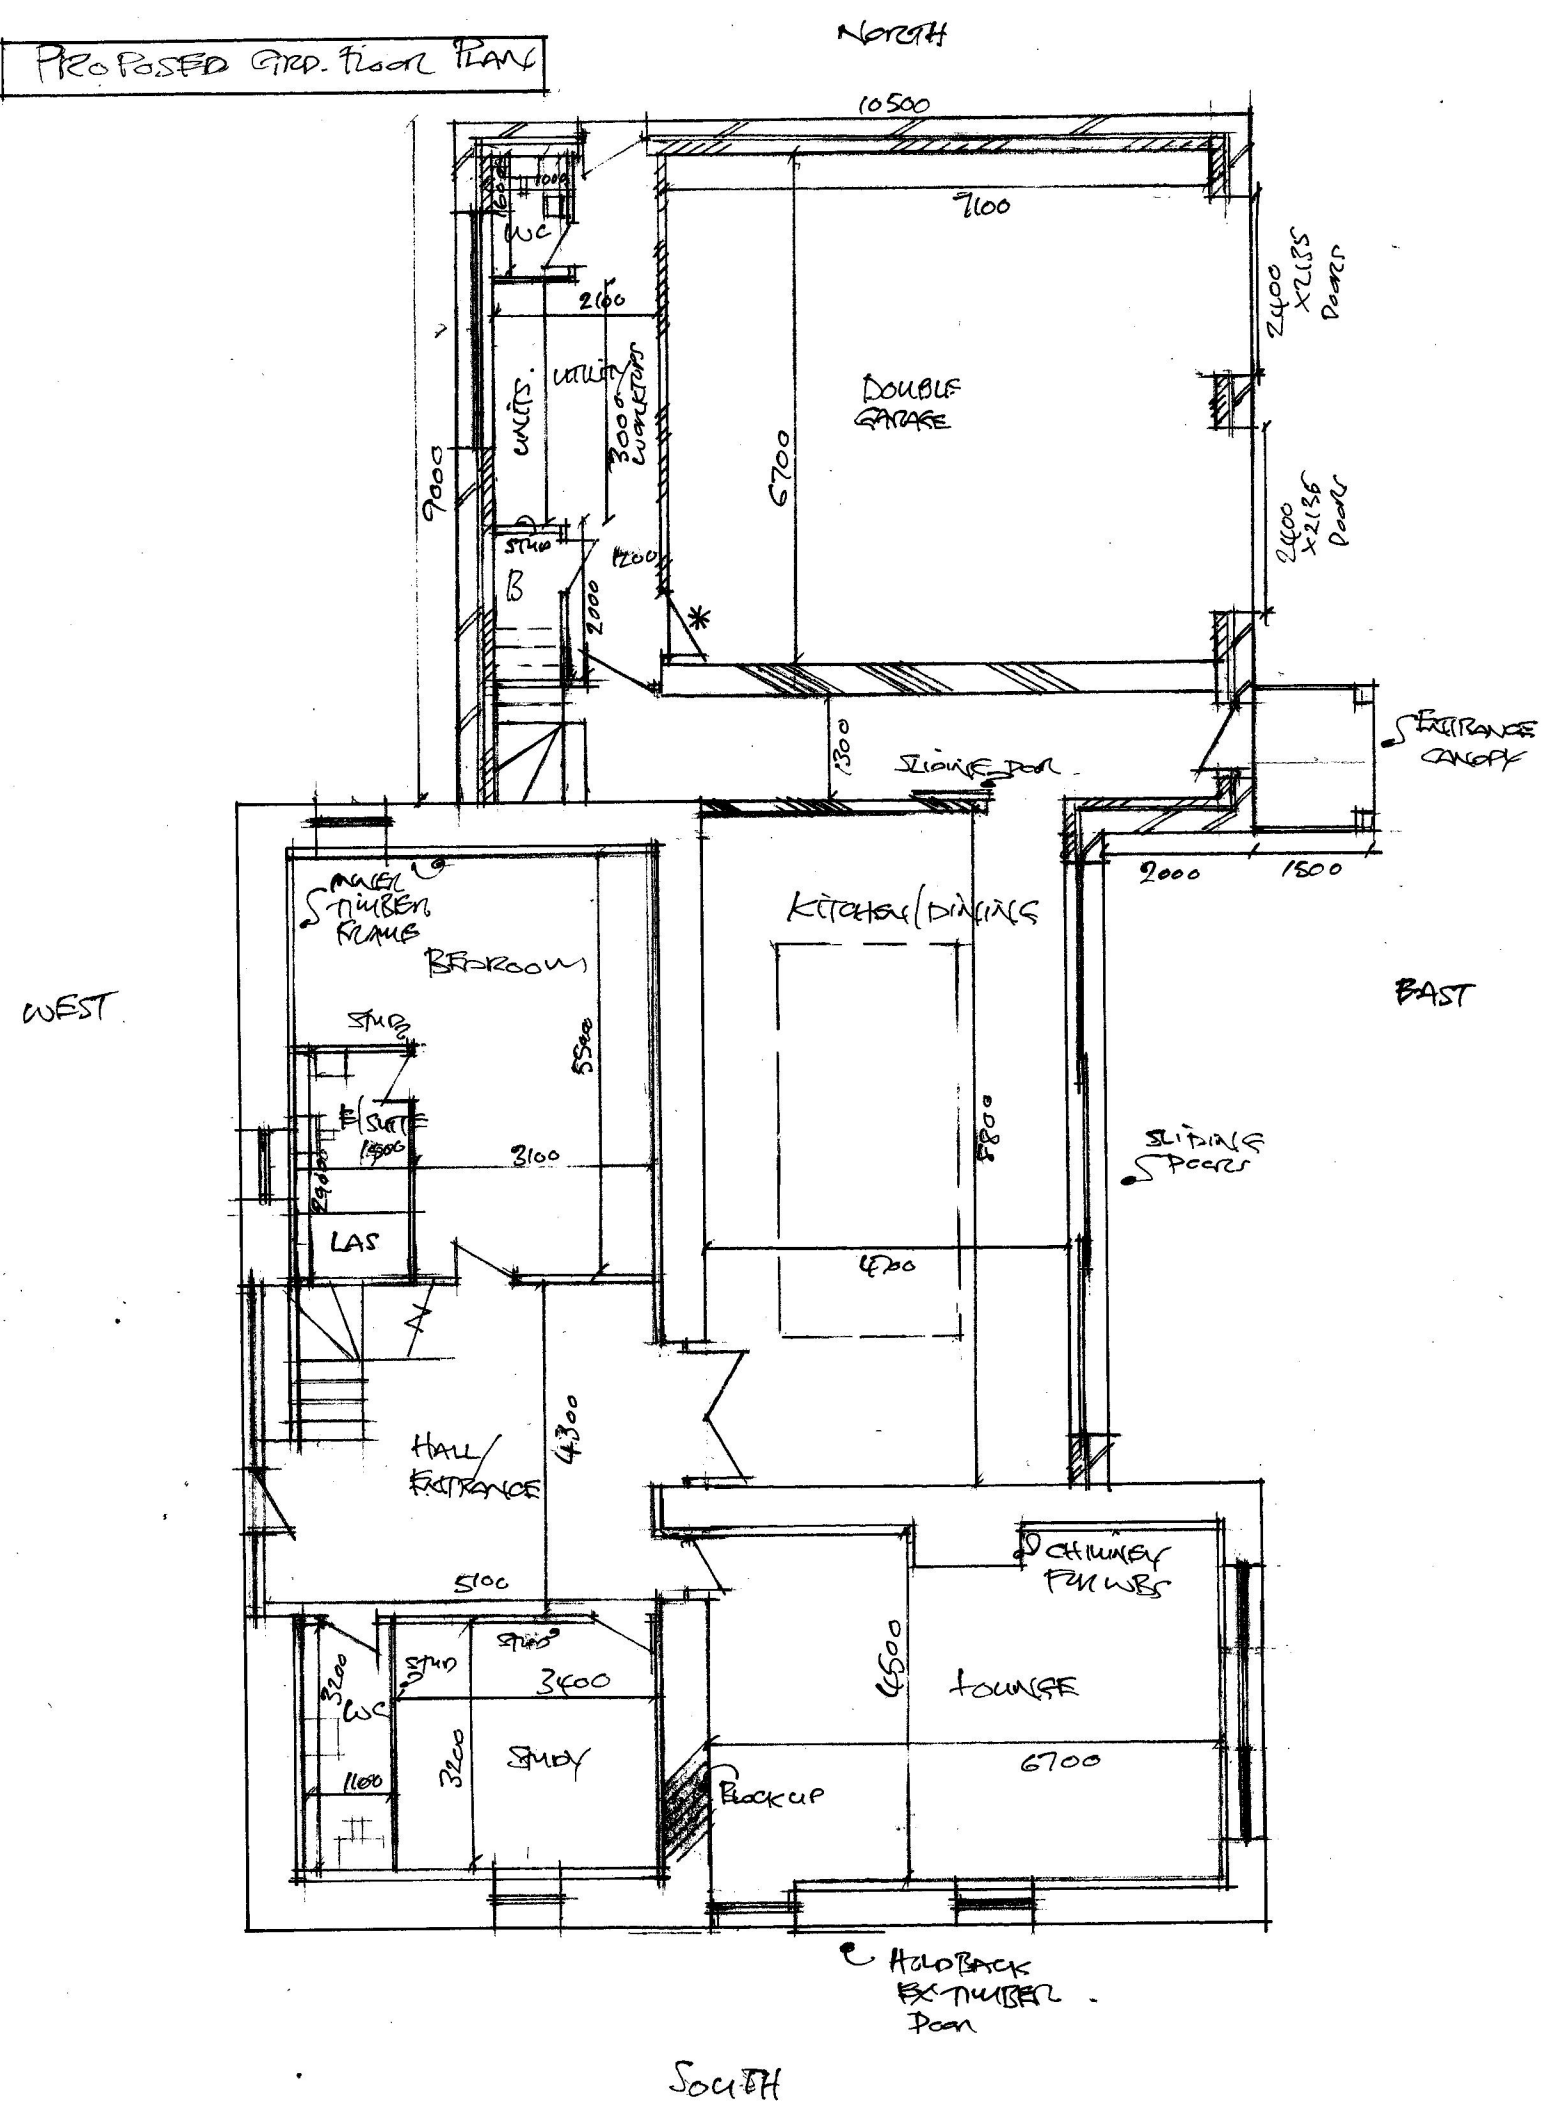

PROPOSED GROUND FLOOR PLAN  
THE BARN  
WEST FENWICK FARM  
FENWICK  
NORTHUMBERLAND  
NE18 0QP  
SCALE 1:100

@ A3