



PROPOSED ELEVATIONS

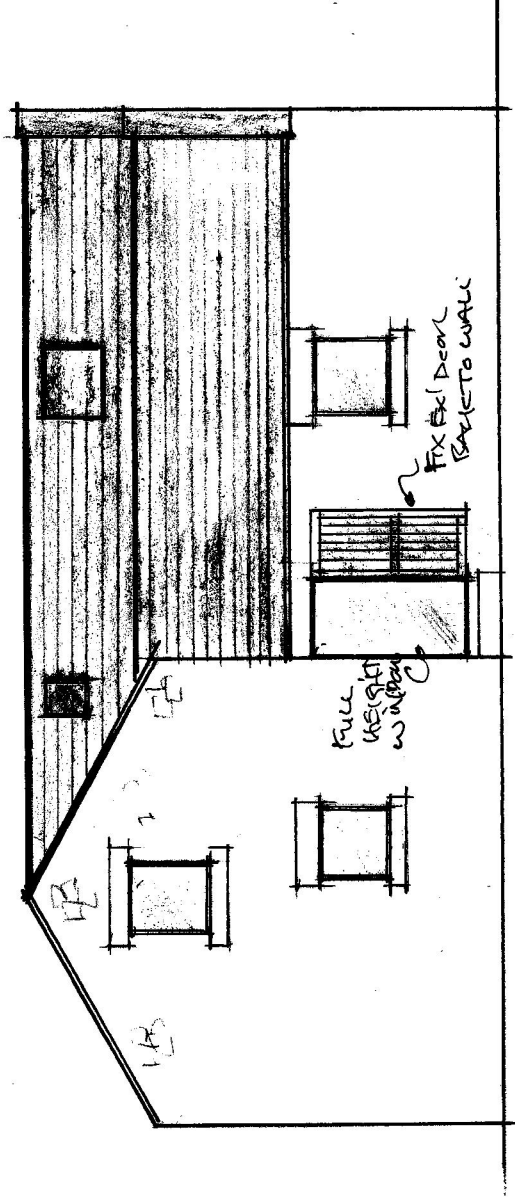

SOUTH

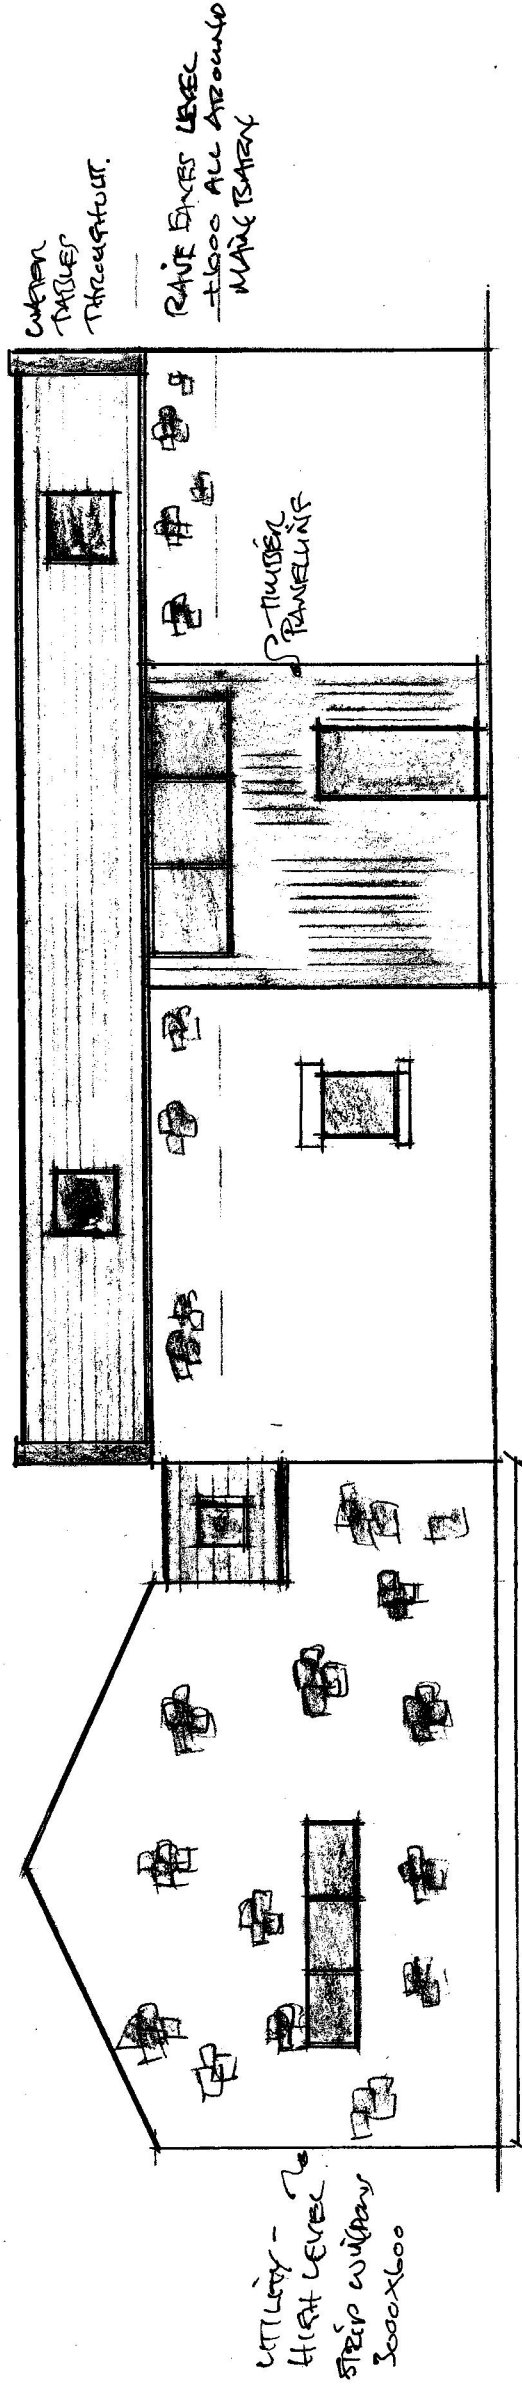

WEST

PROPOSED SOUTH AND WEST ELEVATIONS  
 THE BARN  
 WEST FENWICK FARM  
 FENWICK  
 NORTHUMBERLAND  
 NE18 0QP  
 SCALE 1:100 @ A3