


PROPOSED 1ST FLOOR PLAN

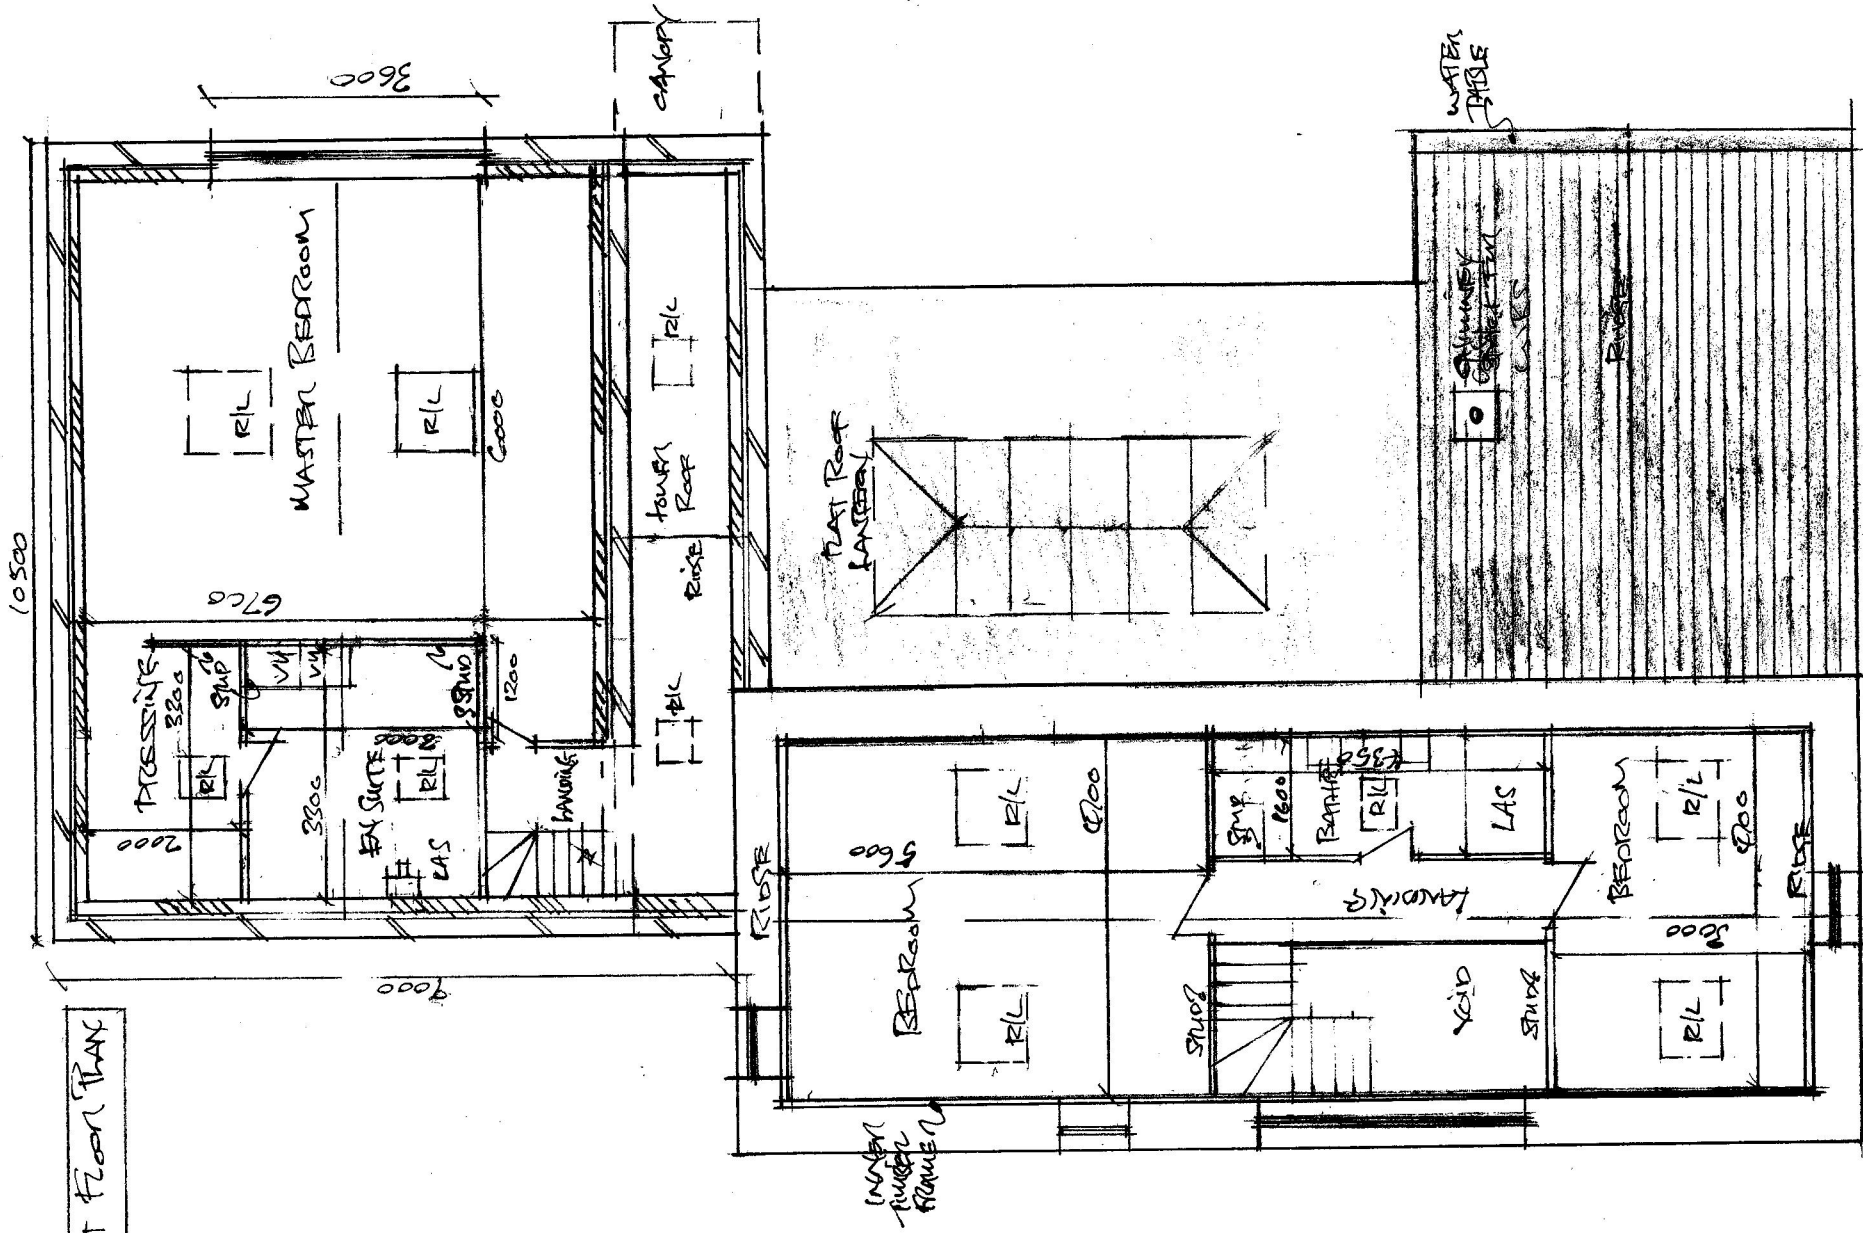

PROPOSED 1ST FLOOR PLAN  
THE BARN  
WEST FENWICK FARM  
FENWICK  
NORTHUMBERLAND  
NE18 0QP  
SCALE 1:100 © A3