



MATERIAL KEY

- | | | |
|-----------|---------------------|-------------------------------------|
| 1. Stone | 4. Glass balustrade | 6. Galvanised steel rainwater goods |
| 2. Timber | 5. Aluminium frame | |
| 3. Slate | | |

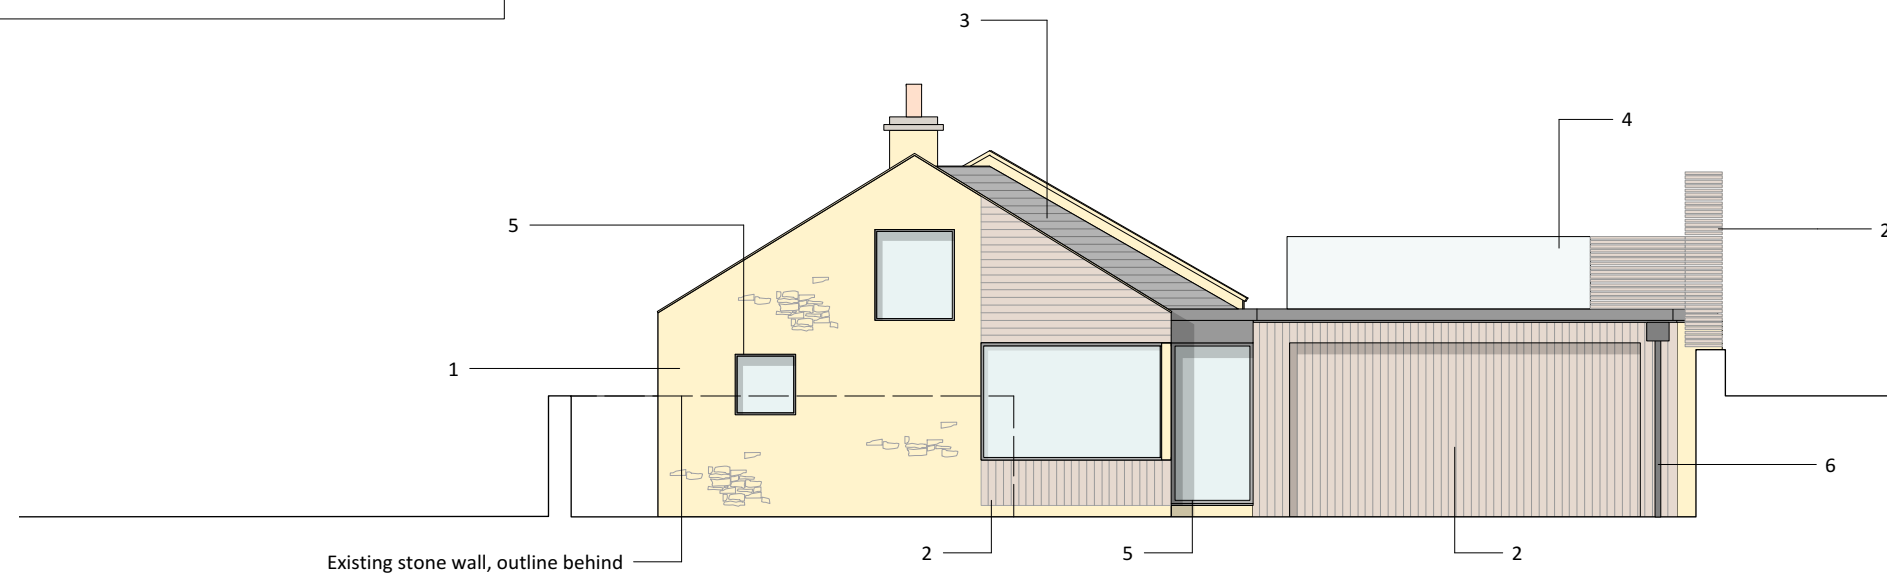

North Elevation

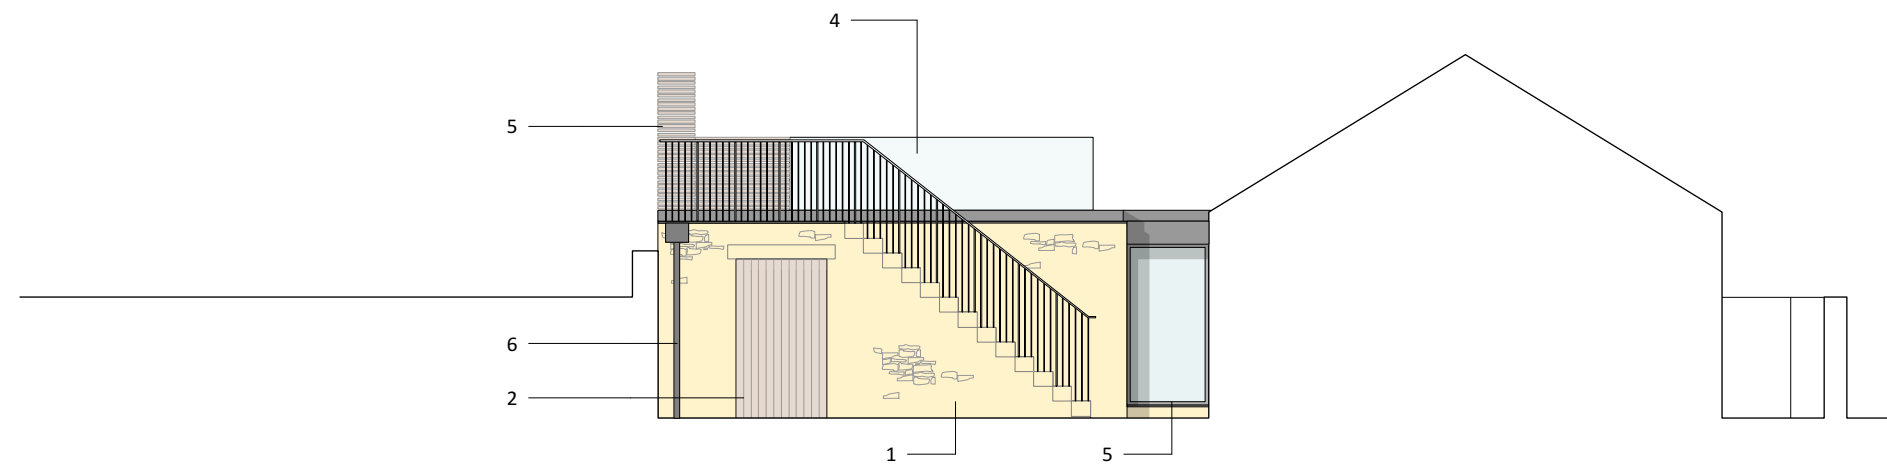

South Elevation

elliottarchitects Ltd

t 01434 633 007
 e info@elliottarchitects.co.uk
 w www.elliottarchitects.co.uk
 a 6 shawwell, stagshaw road, corbridge
 northumberland ne45 5PE

- NOTES**
- elliott architects Ltd are not responsible for the accuracy of survey information
 - do not scale this drawing / do not scale off dimensions
 - all dimensions in mm unless stated otherwise
 - all variations and supplementary drawings to be approved by the architect
 - all dimension and conditions are to be checked on site
 - contractor to report any dimensional discrepancies or errors without delay

IMPORTANT: All work is to be carried out in accordance with CDM Regulations 2015. All work to be compliant with current buildings regulations. To be read in conjunction with structural engineer's drawings.

Date	No.	Revision Notes

Date	No.	Issue Notes
05/02/2021	A	Planning

Project Title
 Clydesdale House
 Clydesdale House
 Great Whittington

Sheet Title
 Proposed North + South Elevations

Sheet Scale
 1:100 @ A3

Drawn By
 AMD/RL

Sheet No.
 Project ID Number
 346 2001