


MATERIAL KEY

- 1. Paved terrace
- 2. Low intensity green roof
- 3. Aluminium capping
- 4. Slate
- 5. Aluminium frame

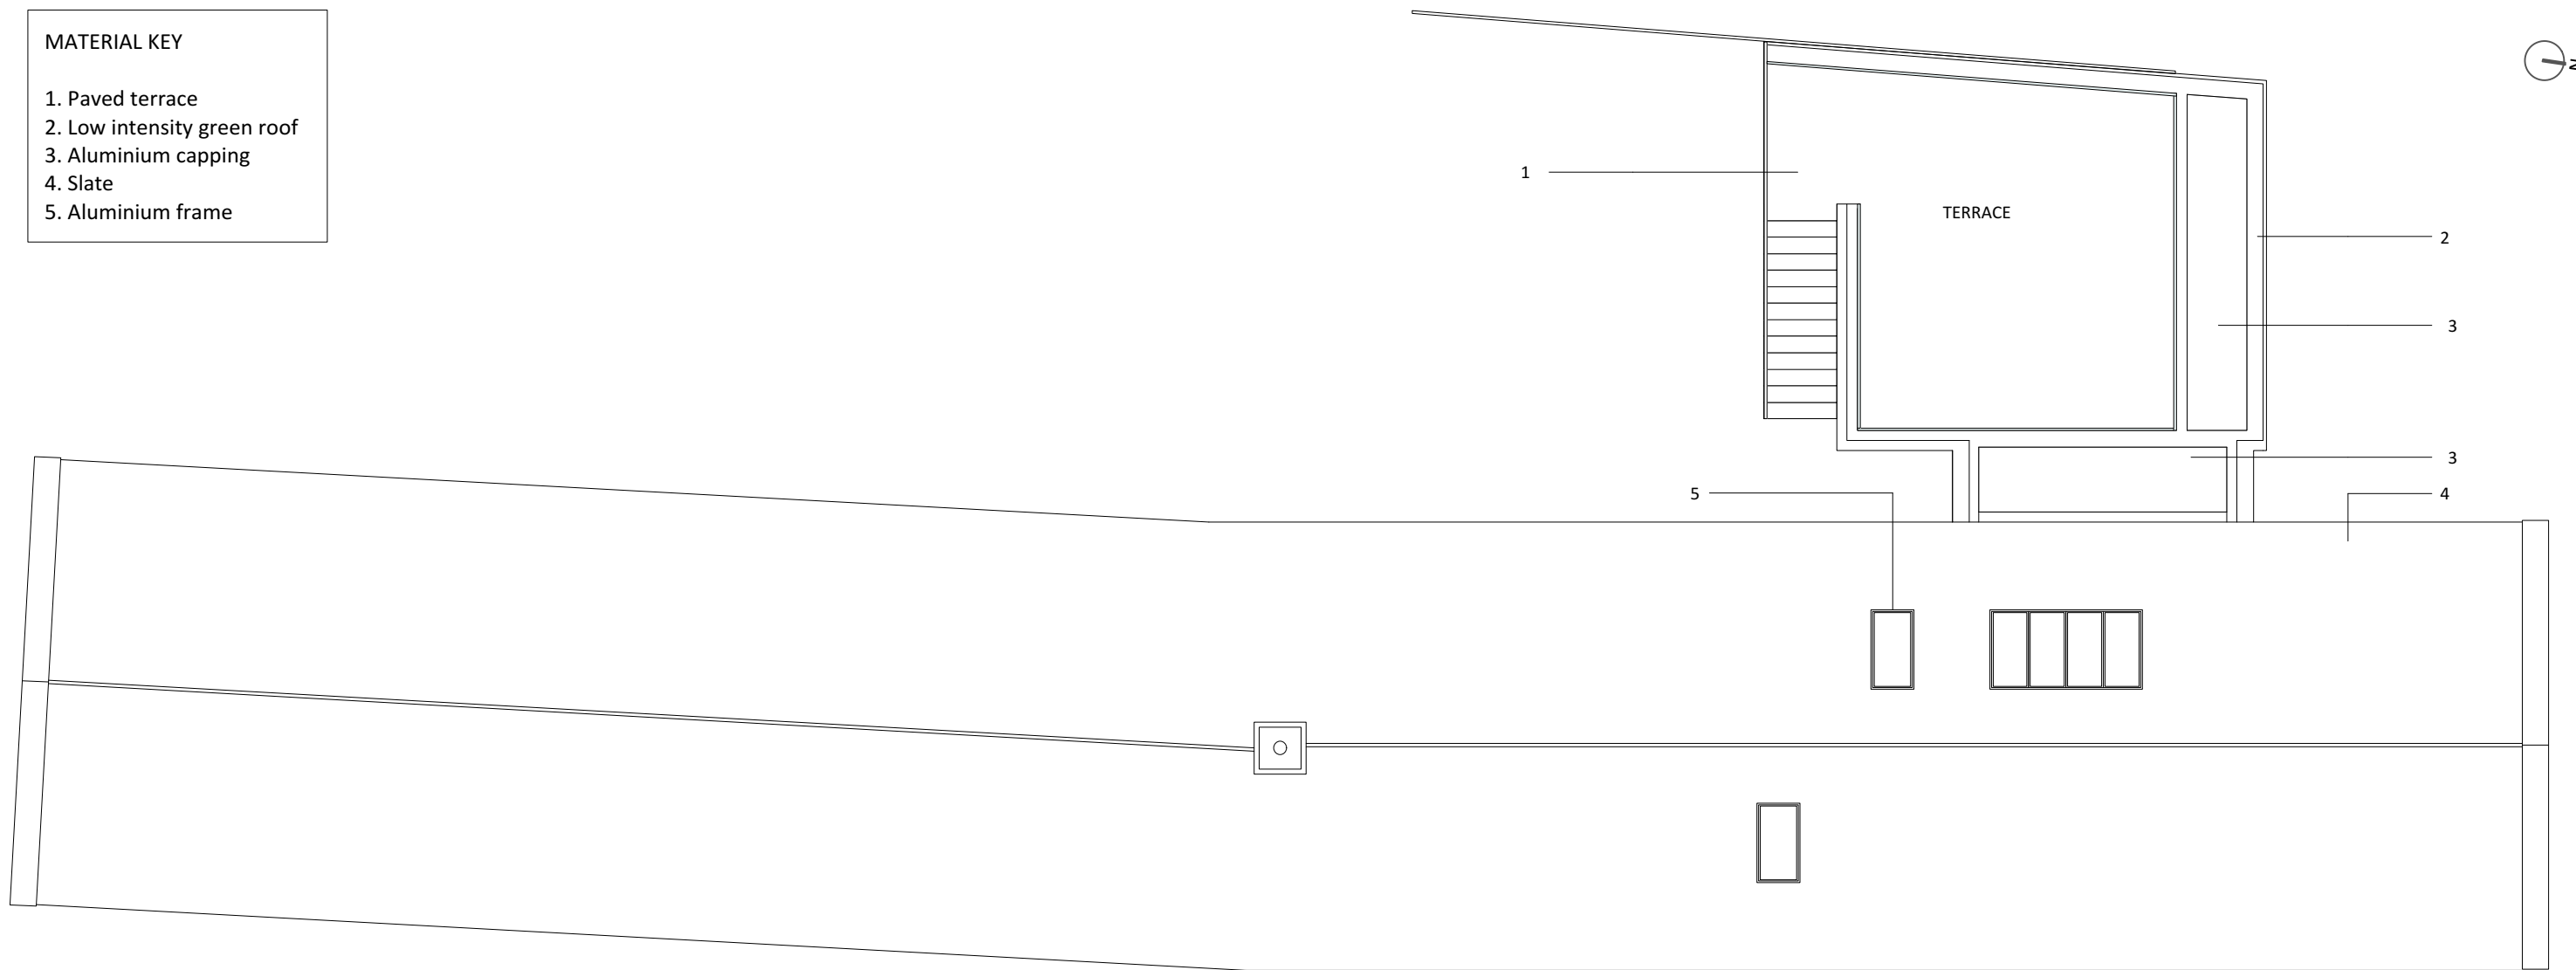

<p>elliottarchitects_{Ltd}</p> <p>t 01434 633 007 e info@elliottarchitects.co.uk w www.elliottarchitects.co.uk a 6 shawwell, stagshaw road, corbridge northumberland ne45 SPE</p> <p><small>NOTES</small></p> <ul style="list-style-type: none"> - elliott architects ltd are not responsible for the accuracy of survey information - do not scale this drawing / do not scale off dimensions - all dimensions in mm unless stated otherwise - all variations and supplementary drawings to be approved by the architect - all dimension and conditions are to be checked on site - contractor to report any dimensional discrepancies or errors without delay <p>IMPORTANT: All work is to be carried out in accordance with CDM Regulations 2015. All work to be compliant with current buildings regulations. To be read in conjunction with structural engineer's drawings.</p>	Date No. Revision Notes	<p><small>Project Title</small></p> <p>Clydesdale House Clydesdale House Great Whittington</p>
	Date No. Issue Notes	<p><small>Sheet Title</small></p> <p>Proposed Roof Plan</p>
	05/02/2021 A Planning	<p><small>Sheet Scale</small> 1:100 @ A3</p> <p><small>Drawn By</small> AMD/RL</p>
		<p><small>Sheet No.</small> Project ID Number 346 1003</p> <p style="text-align: right; font-size: 0.7em;">©elliott architects ltd</p>