




project
 37B&39D Randolph
 Avenue
 drawing
**Proposed Lower Ground
 Floor Plan**
 drawing no
 1265 / 200

purpose of issue
PLANNING

drawn OH
 checked AB
 scale @ A3 1 : 100
 date 11/02/21
 date rev description

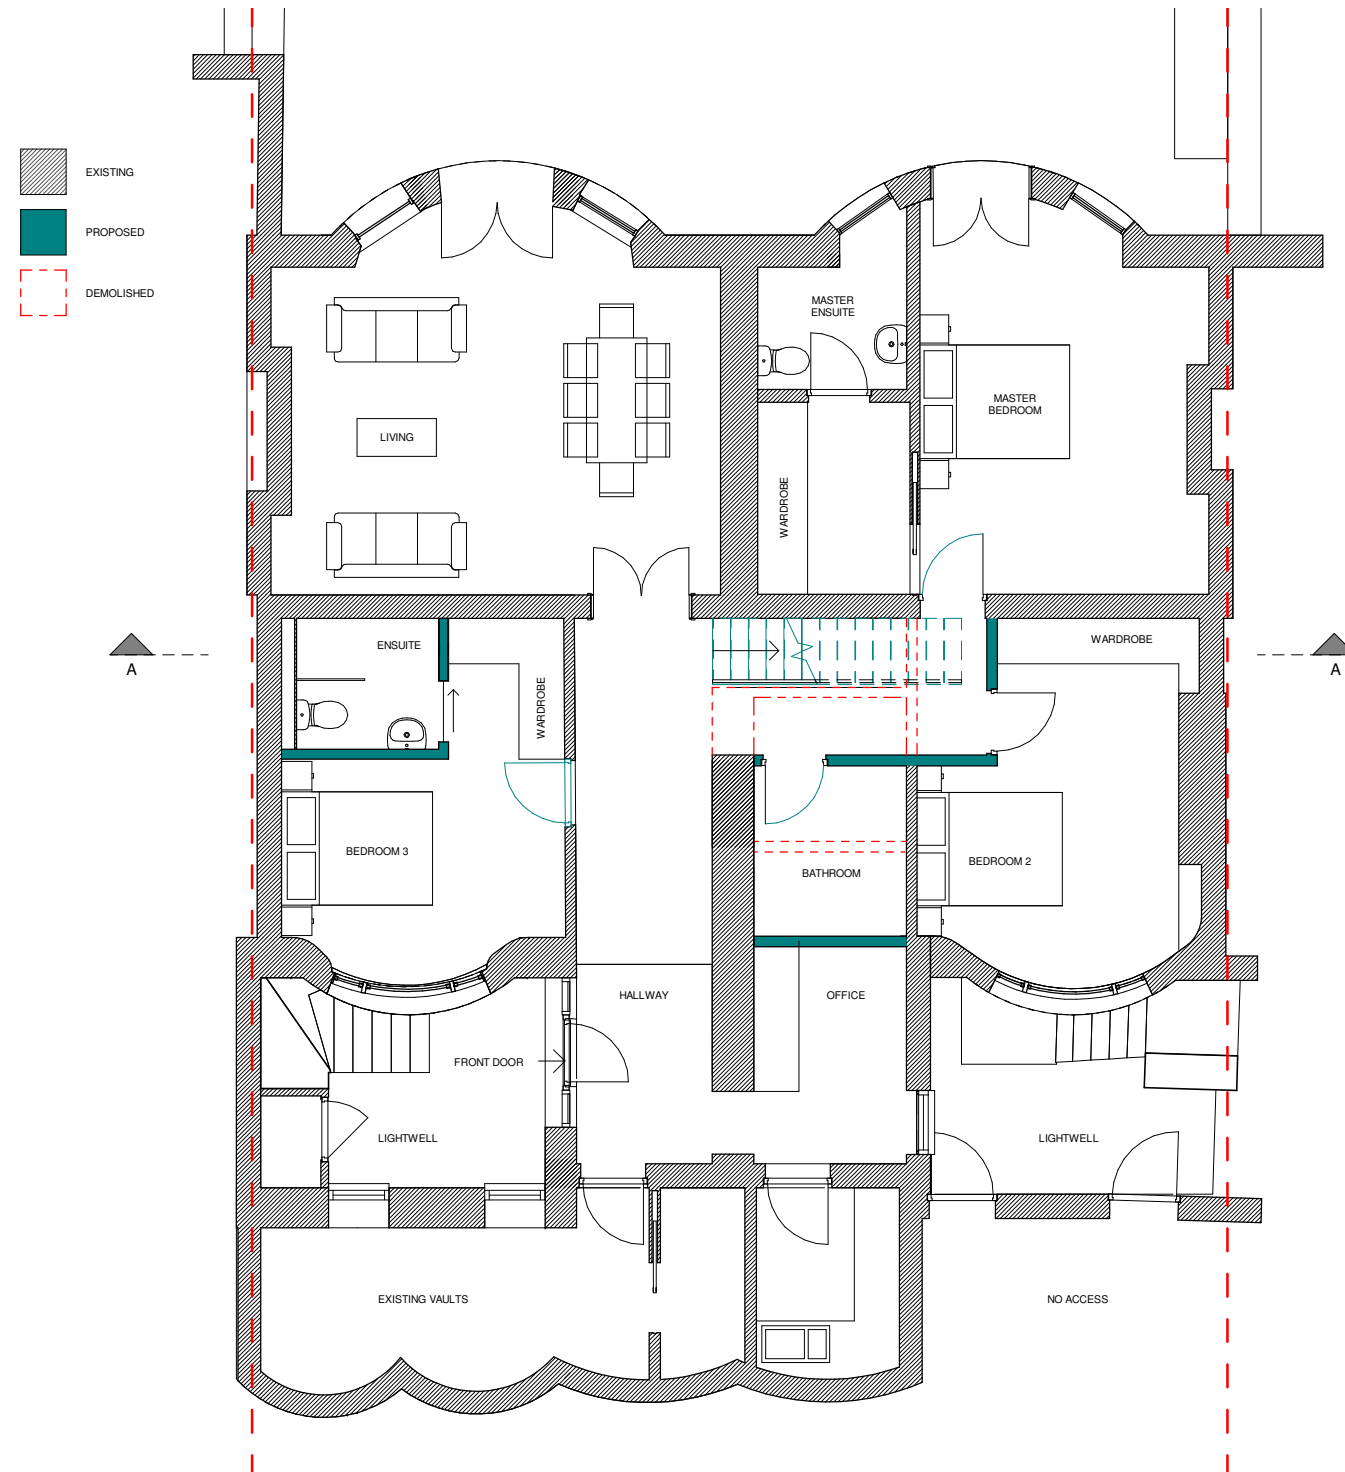

Proposed - Lower Ground Floor Plan
 1 : 100

The contractor is responsible for checking dimensions, tolerances, details and References.

Any discrepancy to be verified with Thomas Alexander Design Ltd. before proceeding with the works.

Drawings are for planning purposes only and are not to be used for construction.

Where an item is covered by drawings to different scales the larger scale drawing is to be worked to.

Do not scale drawing. Figured dimensions to be worked to in all cases.

