


1 Existing Roof Plan
SCALE 1:200



2 Proposed Roof Plan
SCALE 1:200

Proposed Condenser Units Location

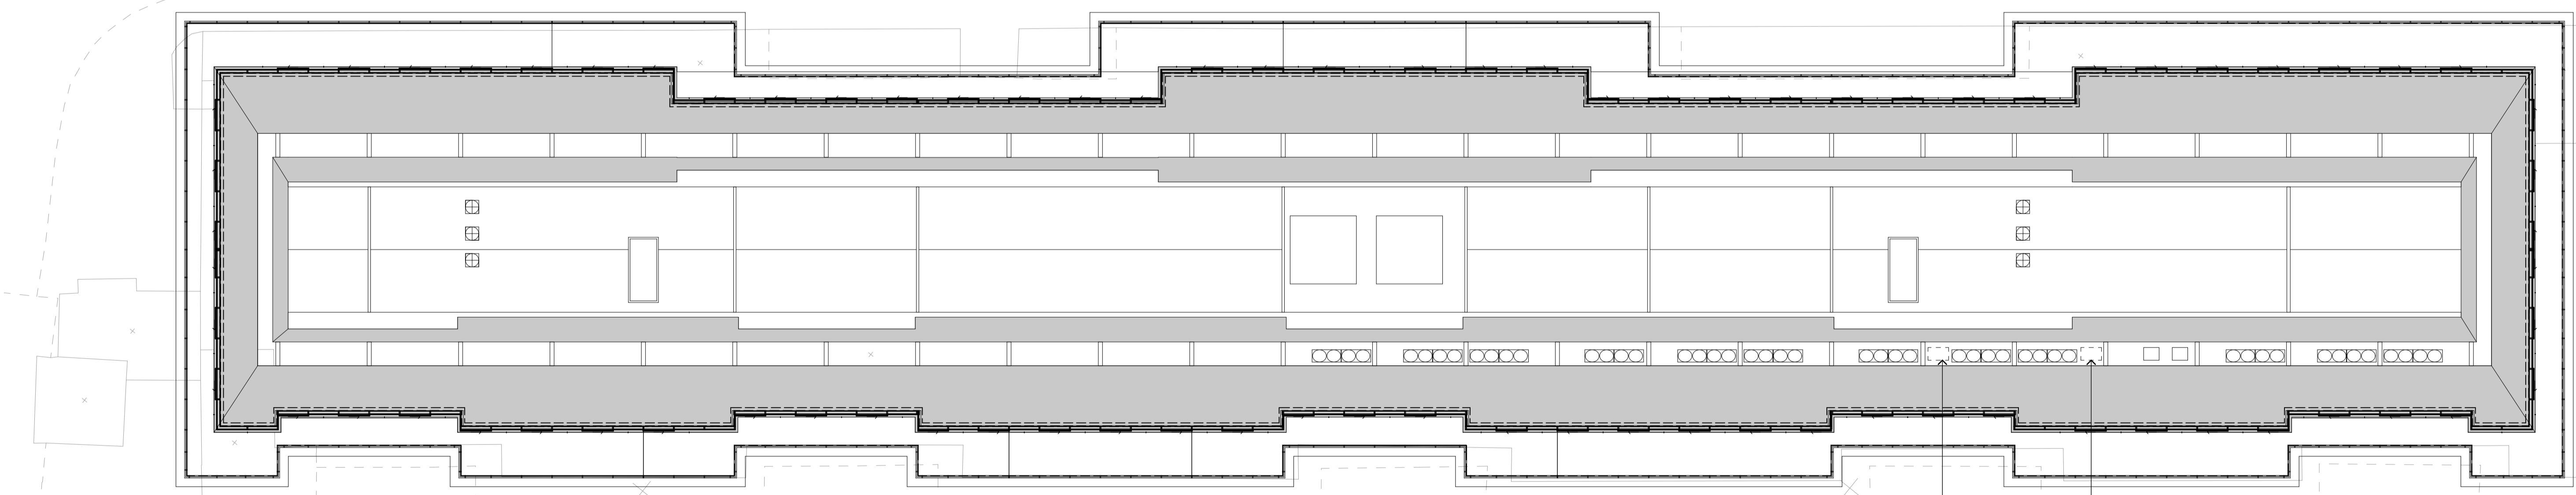


This document and its design content is © John Robertson Architects Ltd. It shall be read in conjunction with all other associated project information including models, specifications, schedules and related consultants documents. Do not scale from documents. All dimensions to be checked on site. Immediately report any discrepancies, errors or omissions on this document to the Originator. If in doubt ASK.

Rev	Date	Dwn	Chk	Description
P01	18/12/2020	KG	BG	Planning

Rev	Date	Dwn	Chk	Description

Rev	Date	Dwn	Chk	Description

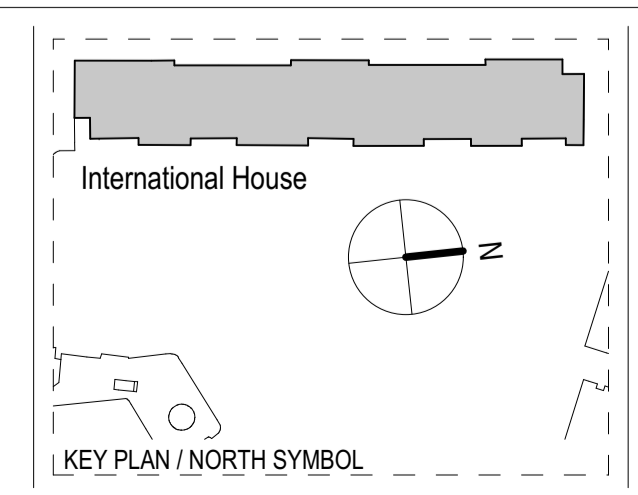

JRA
John Robertson Architects
111 Southwark Street,
London, SE1 0JF
02076335100
www.jra.co.uk
enquiries@jra.co.uk

Project
International House - St Katherines Dock
London
Client
Revantage
40 Berkeley Street London W1J 5AL
+44 (0) 203 480 6521
Steele@blackstone.eu.com

Drawing Title	Proposed Roof Plan		
Scale	1:200 @ A1	Internal Project No.	1893
Dwg No.	1893-JRA-00-ZZ-DR-A-0100		
Suitability	FOR INFORMATION		S2
Revision	PRELIMINARY		P01

Source File: BIMcloud: STSBIM23 - BIMcloud Basic for ARCHICAD 23/1893_International House - Level 4/1893-JRA-00-ZZ-M3-A-0004_International House L4_4