

EXISTING ROOF PLAN
SCALE 1:50

Notes	
Scale	<p>1:50</p> <p>1:100</p> <p>1:200</p> <p>1:500</p>

david joseph consulting
 structural engineering and construction consultants
 29 Dartmouth Place, London SE23 3AU
 drafting@djclondon
 020 8899 7790

All dimensions must be checked on site. Any dimensional discrepancies discovered must be reported to the Project Manager before proceeding. This drawing is to be read in conjunction with all relevant documents. This drawing is copyright © and may not be reproduced without permission

Revisions	

Client
Virginia Norris

Address
1 ROPERY STREET
LONDON
E3 4QE


Drawing Title
EXISTING / PROPOSED ROOF LAYOUTS

Date
FEB '21

Scale
1:50 @ A3

Drawing Number
4577 - 107

Revision
-

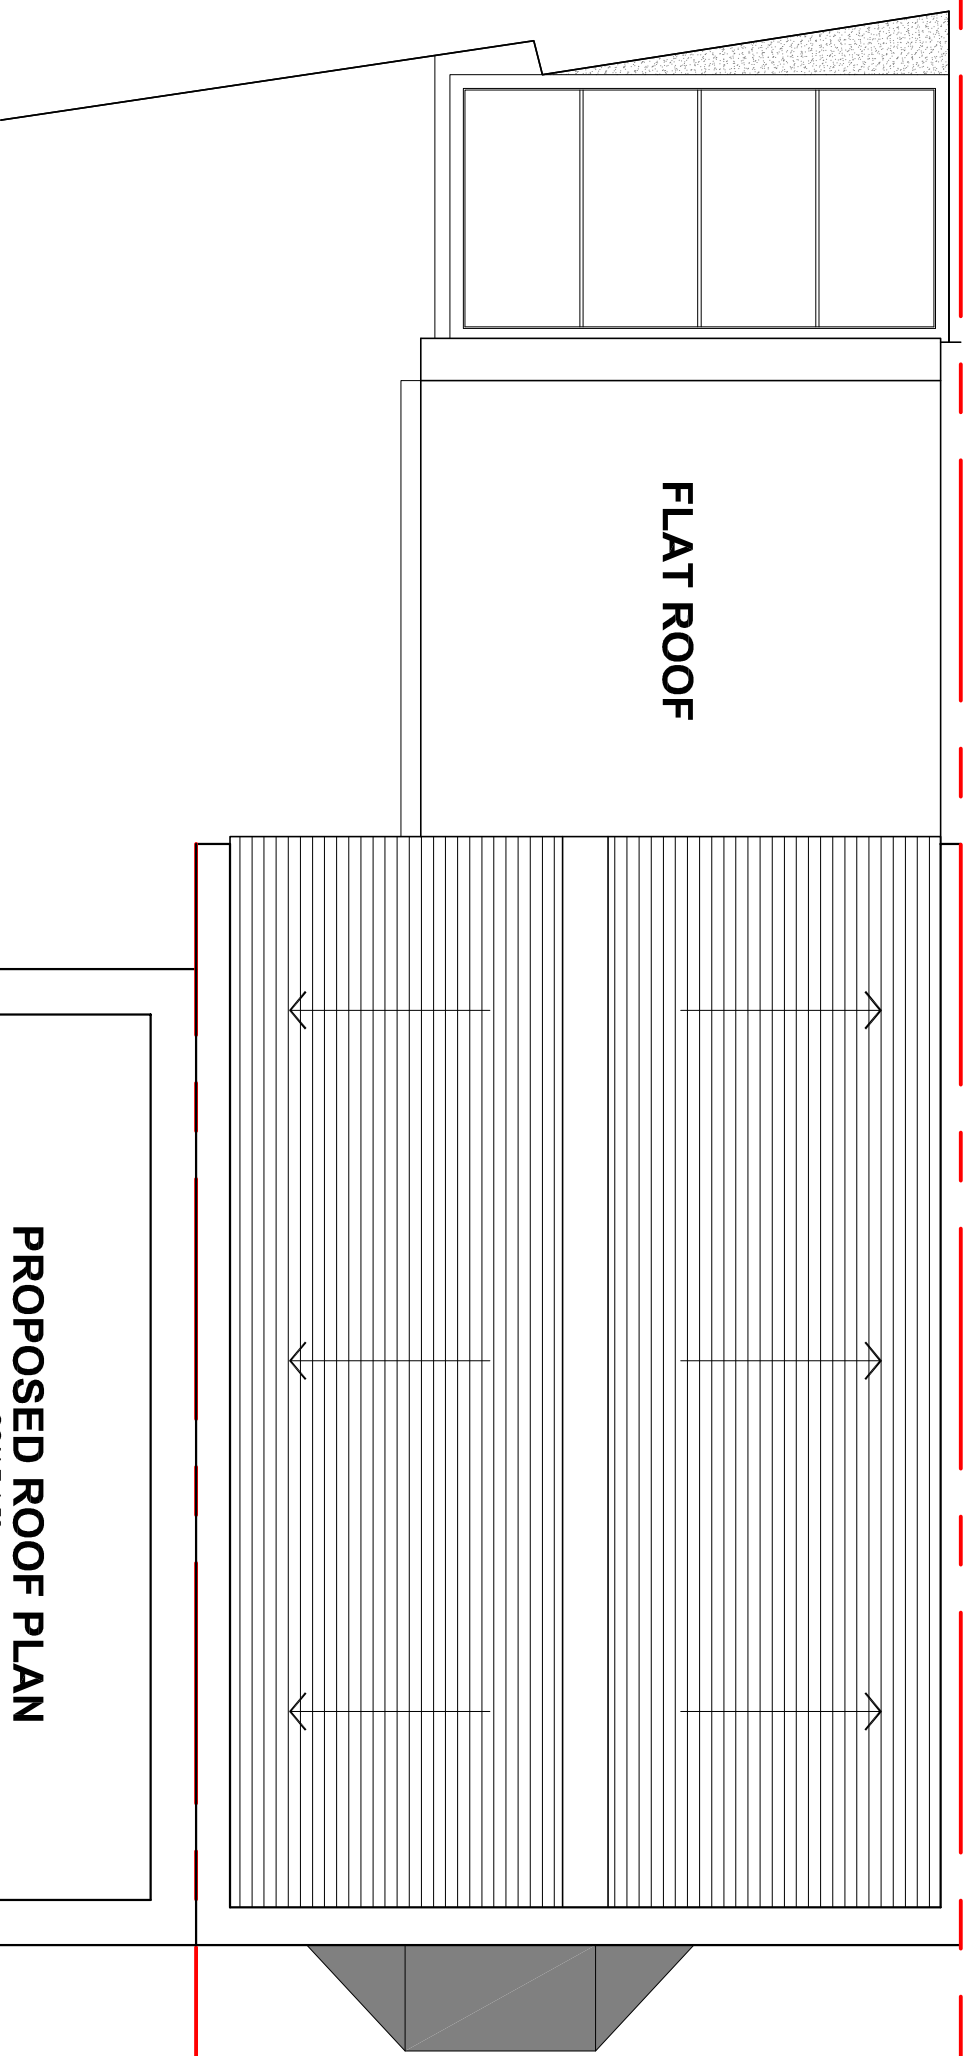

PROPOSED ROOF PLAN
SCALE 1:50