



PROPOSED FRONT ELEVATION
SCALE 1:100

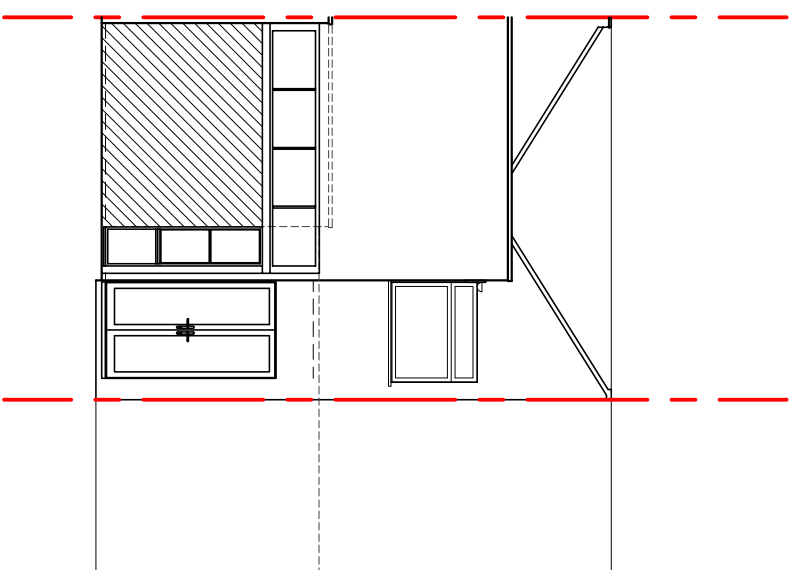

PROPOSED REAR ELEVATION
SCALE 1:100

10cm

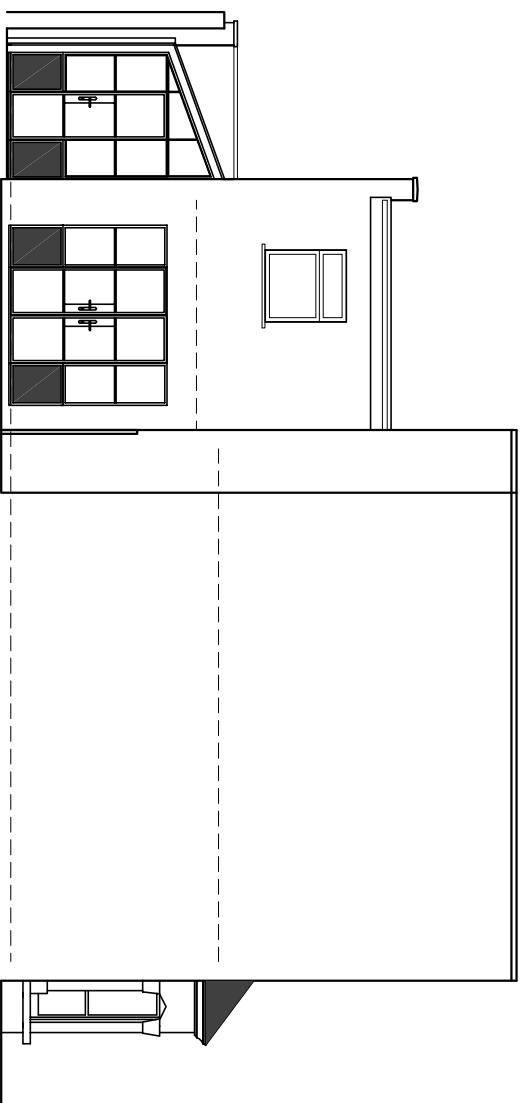

PROPOSED SIDE ELEVATION
SCALE 1:100

Notes

Scale	1:50	1:100	1:200	1:500

david joseph consulting
structural engineering and construction consultants
29 Dartmouth Place, London SE23 3AU
drafting@djc.london
020 8899 7790

All dimensions must be checked on site. Any dimensional discrepancies discovered must be reported to the Project Manager before proceeding. This drawing is to be read in conjunction with all relevant documents. This drawing is copyright © and may not be reproduced without permission.

Revisions	
A	23.02.21 Boundary line amended.

Client
Virginia Norris

Address
**1 ROPERY STREET
LONDON
E3 4QE**

Drawing Title
PROPOSED ELEVATIONS

Date
FEB '21

Scale
1:100 @ A3

Drawing Number
4577 - 105

Revision
A