



**EXISTING FRONT ELEVATION**

SCALE 1:100

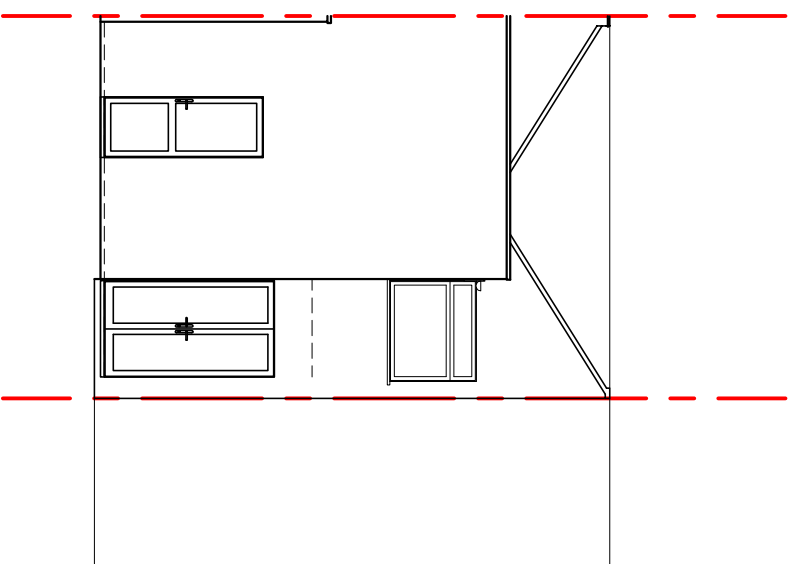


**EXISTING REAR ELEVATION**

SCALE 1:100

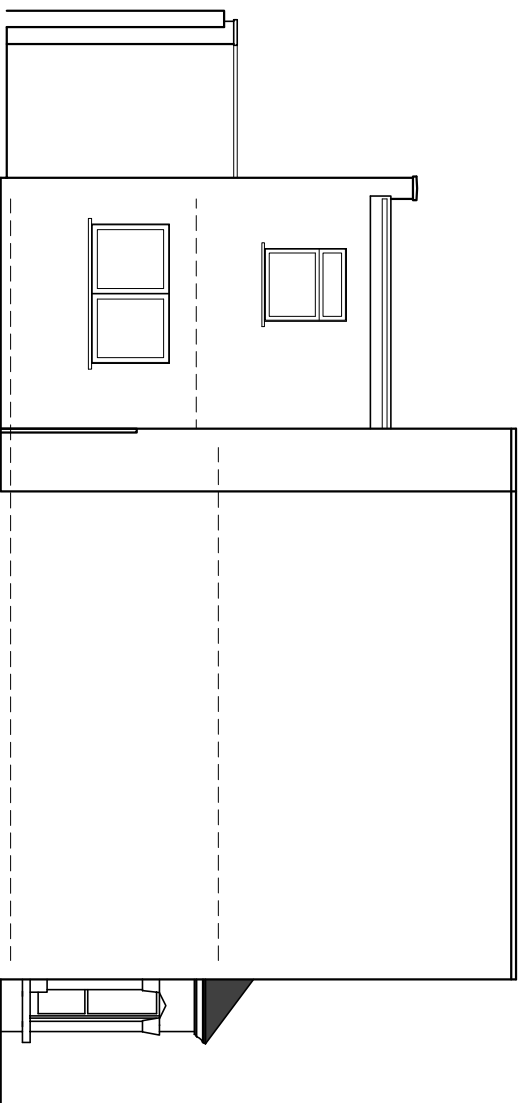

**EXISTING SIDE ELEVATION**

SCALE 1:100

 

Notes

Scale	1:50	1:100	1:200	1:500

**david joseph consulting**  
 structural engineering and construction consultants  
 29 Dartmouth Place, London SE23 3AU  
 drafting@djclondon  
 020 8899 7790

All dimensions must be checked on site. Any dimensional discrepancies discovered must be reported to the Project Manager before proceeding. This drawing is to be read in conjunction with all relevant documents. This drawing is copyright © and may not be reproduced without permission.

Revisions	A 23.02.21	Boundary line amended.
-----------	------------	------------------------

Client  
 Virginia Norris

Address  
 1 ROPERY STREET  
 LONDON  
 E3 4QE

Drawing Title  
 EXISTING ELEVATIONS

Date  
 FEB '21

Scale  
 1:100 @ A3

Drawing Number  
 4577 - 102

Revision  
 A