


SOUTH ELEVATION.

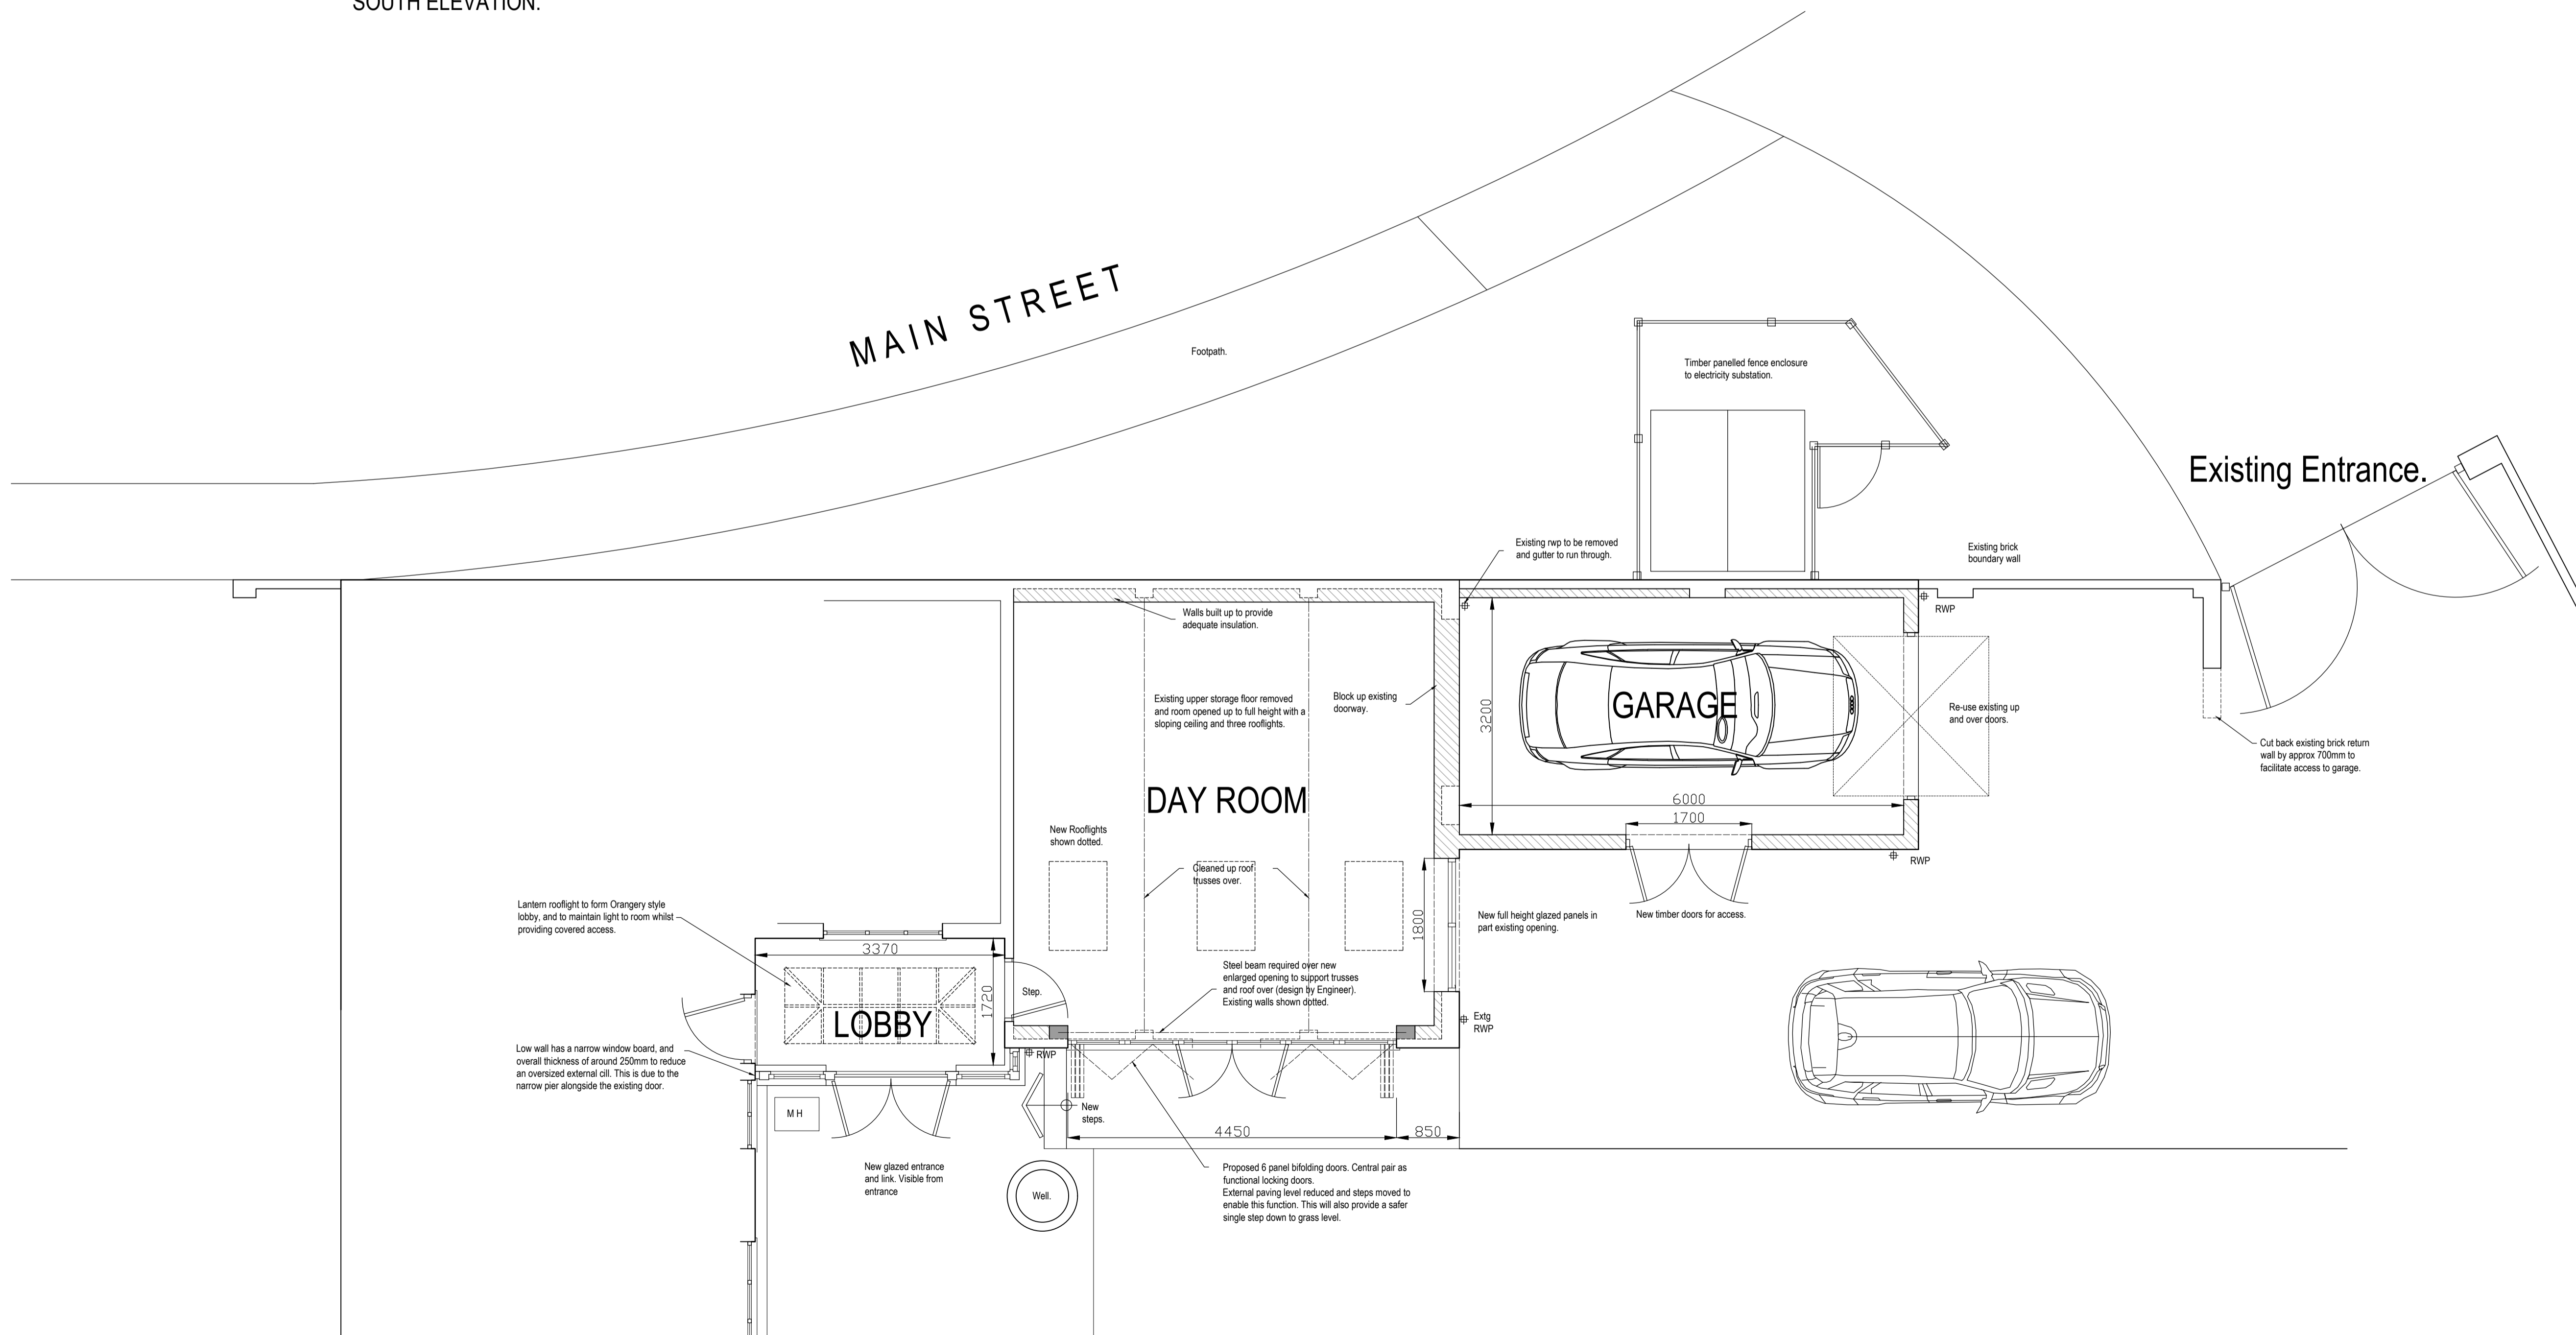

- NOTE
1. Refer to figured dimensions, do not scale
  2. The contractor must report any discrepancies to the Architect
  3. All dimensions must be checked on site before proceeding
  4. The Architects disclaim responsibility for variations made from this drawing without their written consent
  5. Please ensure that there have been no additional revisions to this drawing before starting work.
  6. All products are to be used strictly in accordance with the manufacturer's instructions
- Revisions

**GUY TAYLOR ASSOCIATES**  
 NEWARK / MANCHESTER / DERBY  
 Newark Studio  
 T: 01636 605100  
 Derby Studio  
 T: 01332 477325  
 Manchester Studio  
 T: 0161 8261042  
 www.guytaylorassociates.co.uk

Client  
 Mr & Mrs N.Anderson

Project Title  
 Garage Conversion,  
 The Old Farmhouse,  
 Main Street, South Muskham.

Drawing Title  
 Alterations to Existing Garage,  
 Proposed Glazed Link and New Single Garage.  
 SHEET 1.

Scale	1:50 at A1	Job No	812.2356.1
Date	FEB 2021	Dwg No	(08) 101
Drawn	SNH	Rev	--

This design and drawing is the copyright of Guy St John Taylor Associates Limited and may not be reproduced in any form whatsoever without prior written consent. Issue of the drawing does not impart any real ownership or rights over the content.