


GROUND FLOOR PLAN



FIRST FLOOR PLAN

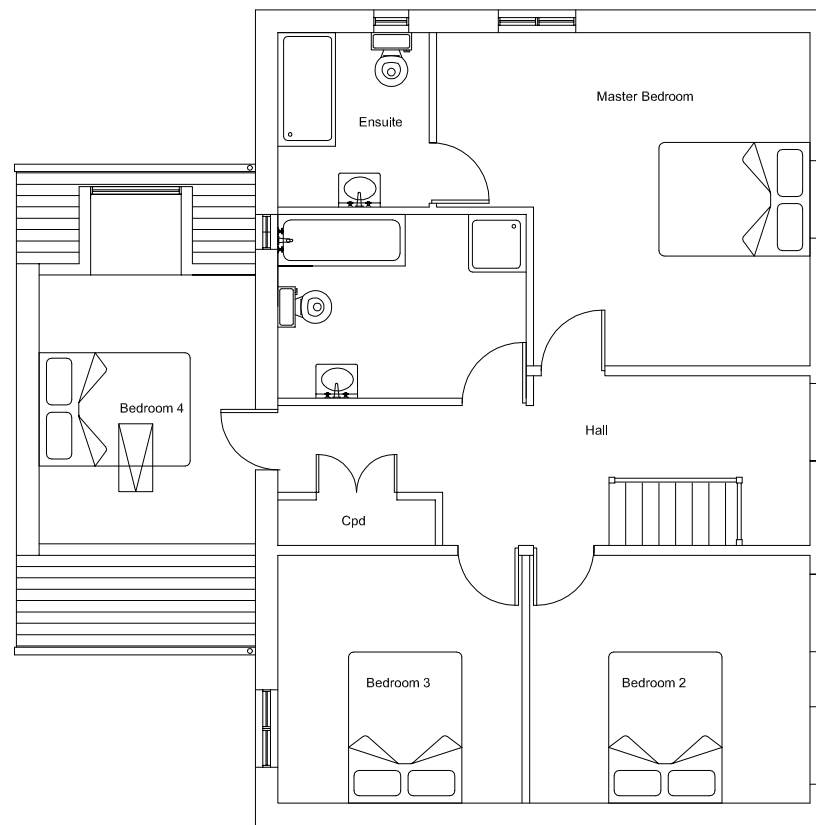

Scale (m)

Rev:

PROJECT		
49 SCULTHORPE EASTGATE, FAKENHAM, NR21 9ET		
CLIENT		
STEPHEN STRONG		
DF CONTRACTS		
Kavenola, Corner Street, Cromer, Norfolk, NR27 9LA Telephone 07476 390 665 Email: dfcontracts@outlook.com		
DRAWING TITLE		
PROPOSED PLANS		
CHECKED DAF	SCALE 1:100 at A3	DATE JAN '21
JOB No. 0464	DRAWING No. 03	REVISION /