




WEST ELEVATION



NORTH ELEVATION

- Sandtoft Country Natural Red clay pantiles
- Painted render to dormer cheeks and face
- All external brickwork in red facing brickwork. Sample to be provided for approval
- Rainwater goods in black uPVC
- Feature recess for gargoyle
- Timber upand over garage door
- All windows and external doors to be uPVC with timber grain effect finish

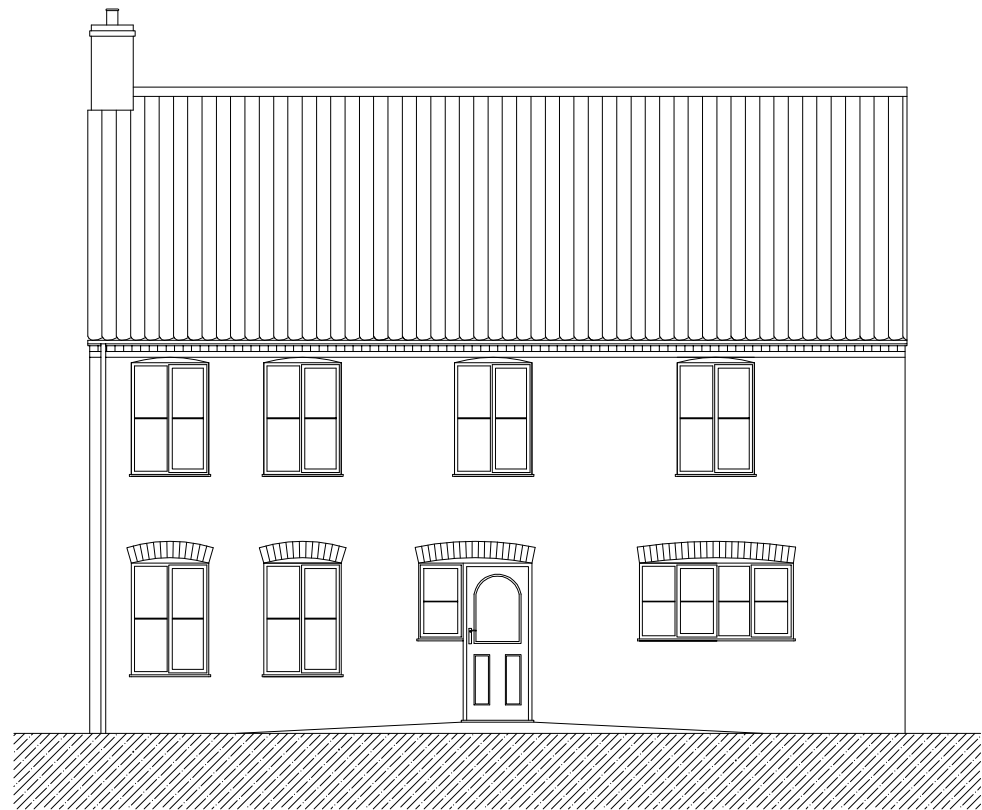


EAST ELEVATION



SOUTH ELEVATION

Vidux rooflight minimum 1700 mm off FFL

 

Rev:

PROJECT		
49 SCULTHORPE EASTGATE, FAKENHAM, NR21 9ET		
CLIENT		
STEPHEN STRONG		
DF CONTRACTS		
Kavenola, Corner Street, Cromer, Norfolk, NR27 9LA Telephone 07476 390 665 Email: dfcontracts@outlook.com		
DRAWING TITLE		
PROPOSED ELEVATIONS		
CHECKED DAF	SCALE 1:100 at A3	DATE JAN '21
JOB No. 0464	DRAWING No. 04	REVISION /