



PROPOSED REAR ELEVATION (1:100)


EXTENSION MATERIALS
 Cambrian Roof Slates
 Dark Grey Aluminium Window/Door Frames
 Dark Grey Aluminium Guttering/Rainwater Goods
 Dark Grey Conservation Style Roof Window

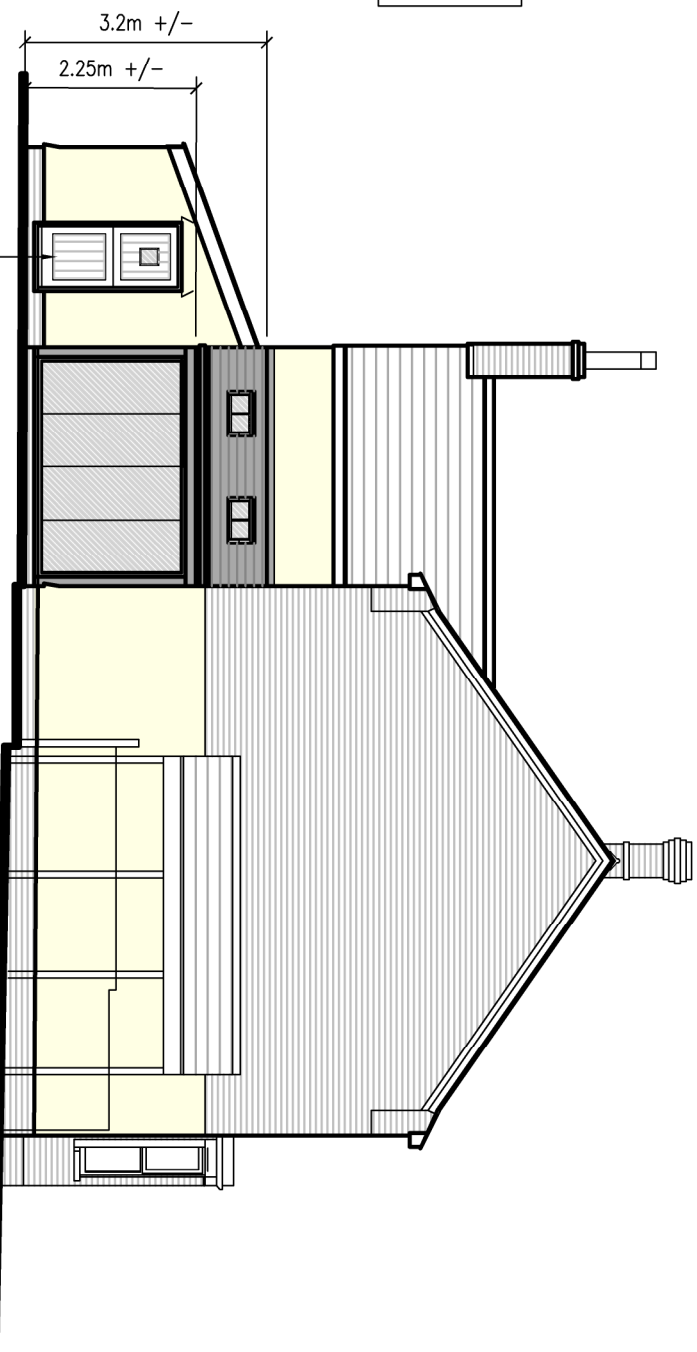

PROPOSED SIDE ELEVATION (1:100)

 

Project Address 42 High Street, Bideston, IP7 7EA.		Drawing Title Proposed Elevations.		Client Andrew Card & Emma Conti.		Drawing No. 72220 PLO3		Revision		Date 22/02/21		Scale 1:100 A3		Drawn ANR		Tel: 07752 779633 Web Site: www.rgp-de.co.uk Email Address: info@rgp-de.co.uk	
						Revisions											

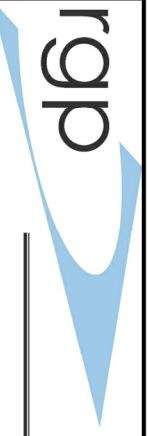

building design & energy consultancy