




EXISTING REAR ELEVATION (1:100)

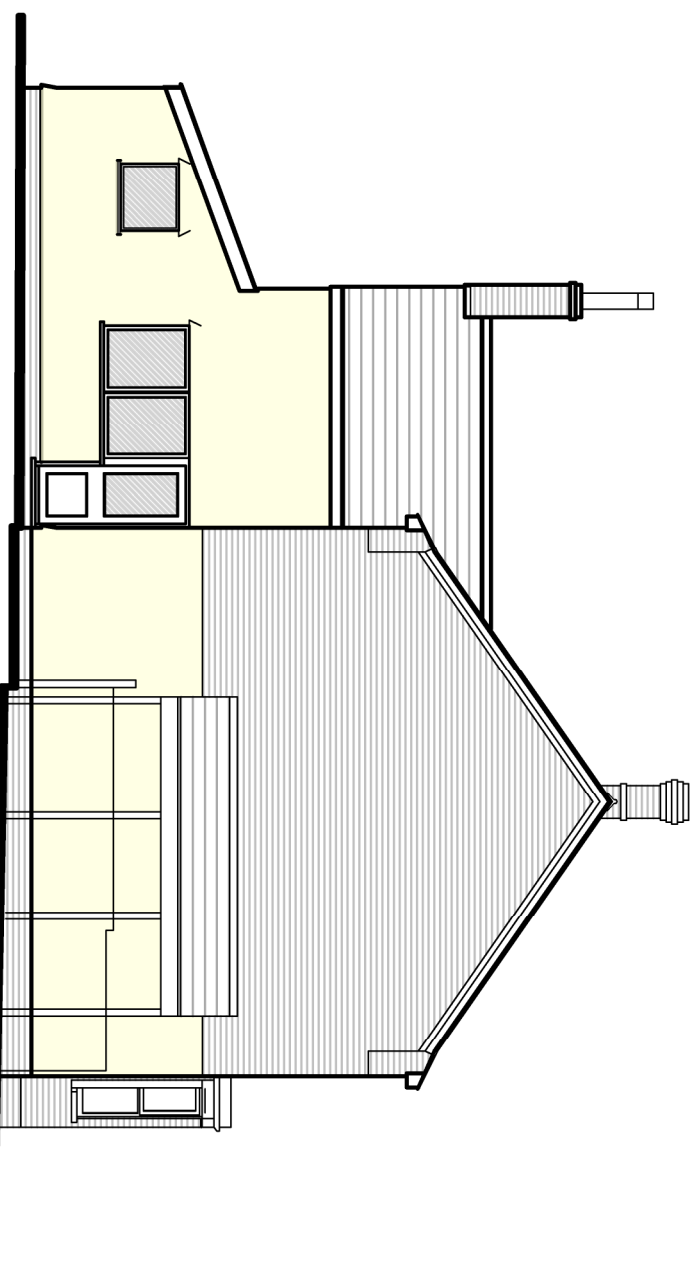


EXISTING SIDE ELEVATION (1:100)

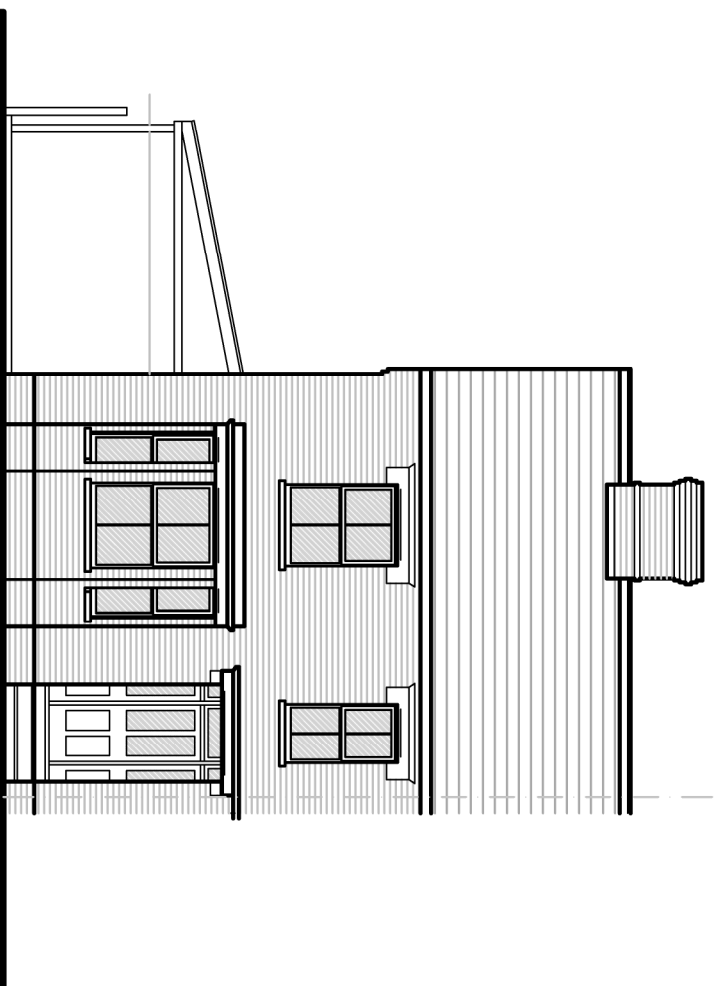

EXISTING FRONT ELEVATION (1:100)

 

Project Address 42 High Street, Bideston, IP7 7EA.		Drawing Title Existing Elevations.		Client Andrew Card & Emma Conti.		Drawing No. 72220 SV03		Revision		Date 19/12/20		Scale 1:100 A3		Drawn ANR		Tel: 07752 779633 Web Site: www.rgp-de.co.uk Email Address: info@rgp-de.co.uk	
Revisions																	

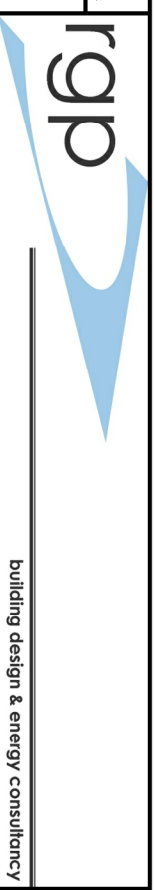

building design & energy consultancy