
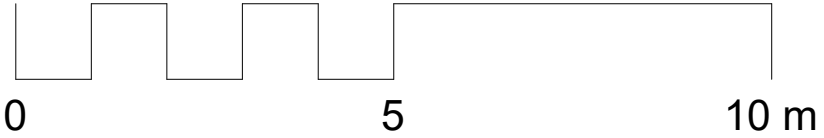
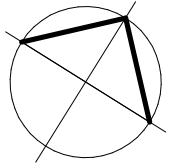


These drawings are for use in the planning process only.  
All measurements should be checked on site. These plans  
should not be used for structural calculations or any other  
engineering purpose.

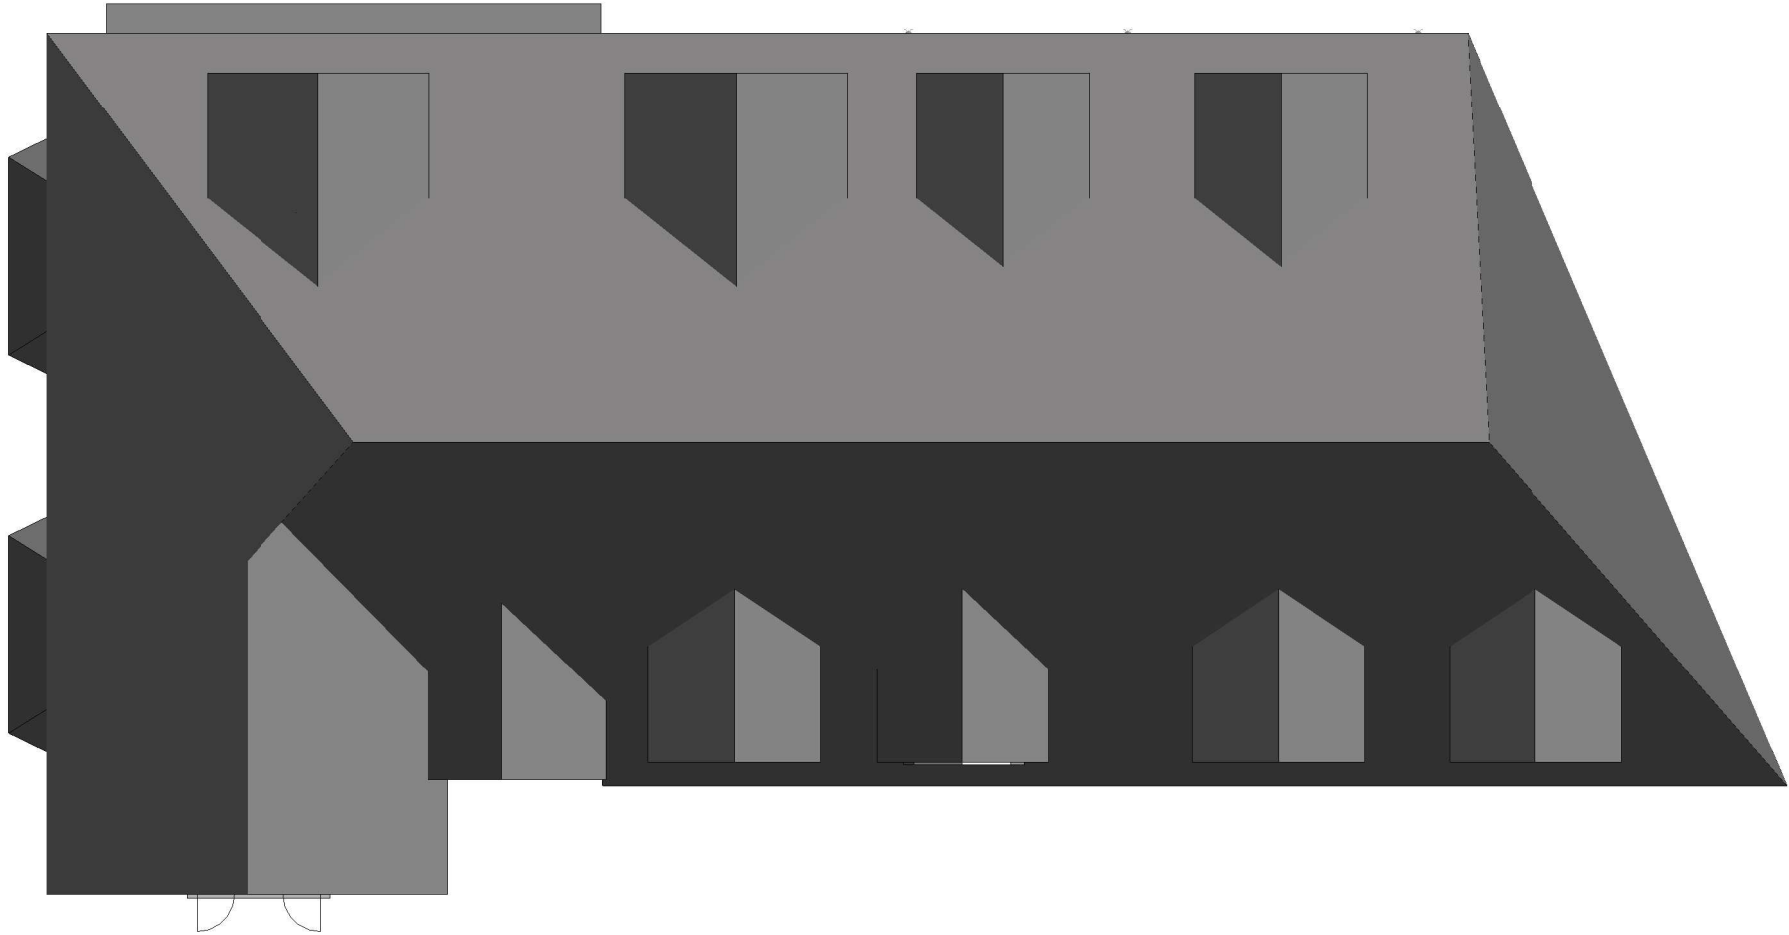

N & K Engineering and Technical Solutions Ltd.  
35 Waldemar Avenue.  
London  
SW6 5LB

T: 07 4345 43453  
E:navid@nketsolutions.co.uk

REVISION:

Client: Mr. Vahid Tahmasvand

Project Name: 33 Beech Hill Ave EN4  
0LU

Existing Roof Plan

Project number	BH Hill
Date	Feb 2021
Drawn by	Author
Checked by	Checker

**BH-EX-03**

1:100@A3 1 : 100