
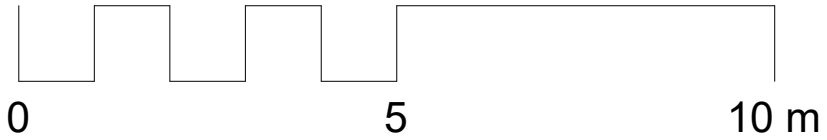
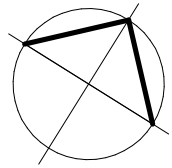


These drawings are for use in the planning process only.
All measurements should be checked on site. These plans
should not be used for structural calculations or any other
engineering purpose.

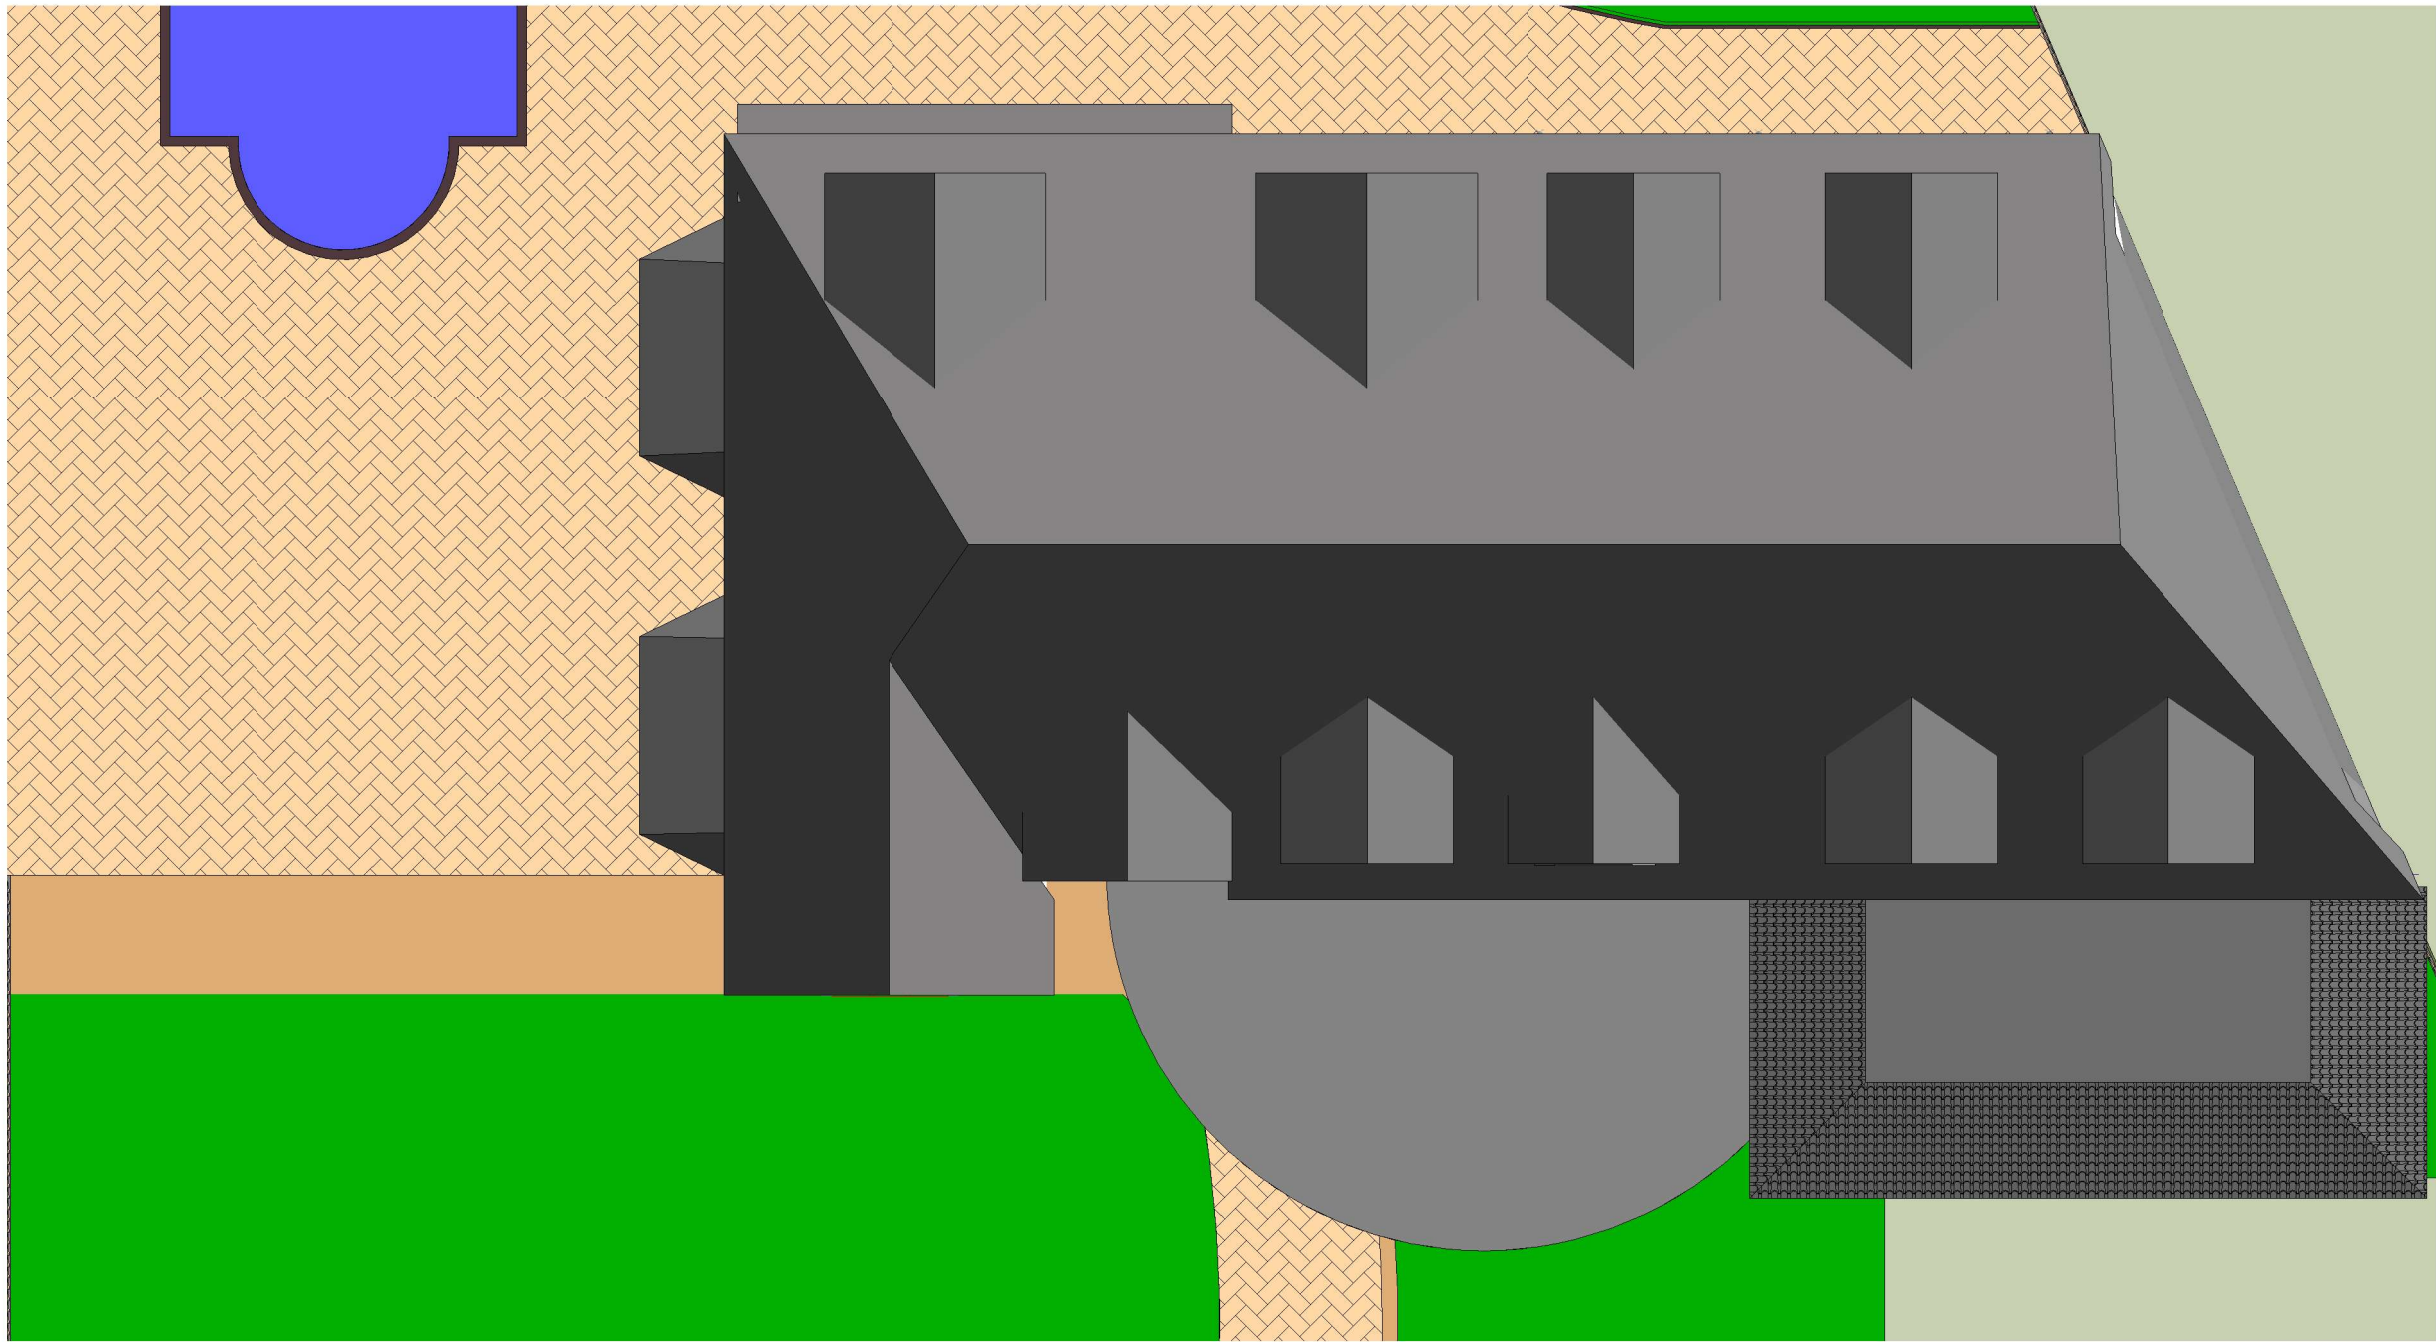

N & K Engineering and Technical Solutions Ltd.
35 Waldemar Avenue.
London
SW6 5LB

T: 07 4345 43453
E:navid@nketsolutions.co.uk

REVISION: A

Proposed Drawings amended as
per comments.

Client: Mr. Vahid Tahmasvand

Project Name: 33 Beech Hill Ave EN4
OLU

Proposed Roof Plan

| | | |
|----------------|----------|-----------------|
| Project number | BH Hill | BH-PR-03 |
| Date | Feb 2021 | |
| Drawn by | MA | |
| Checked by | NT | |
| 1:100@A3 | | 1 : 100 |