



1 East Elevation
1 : 100

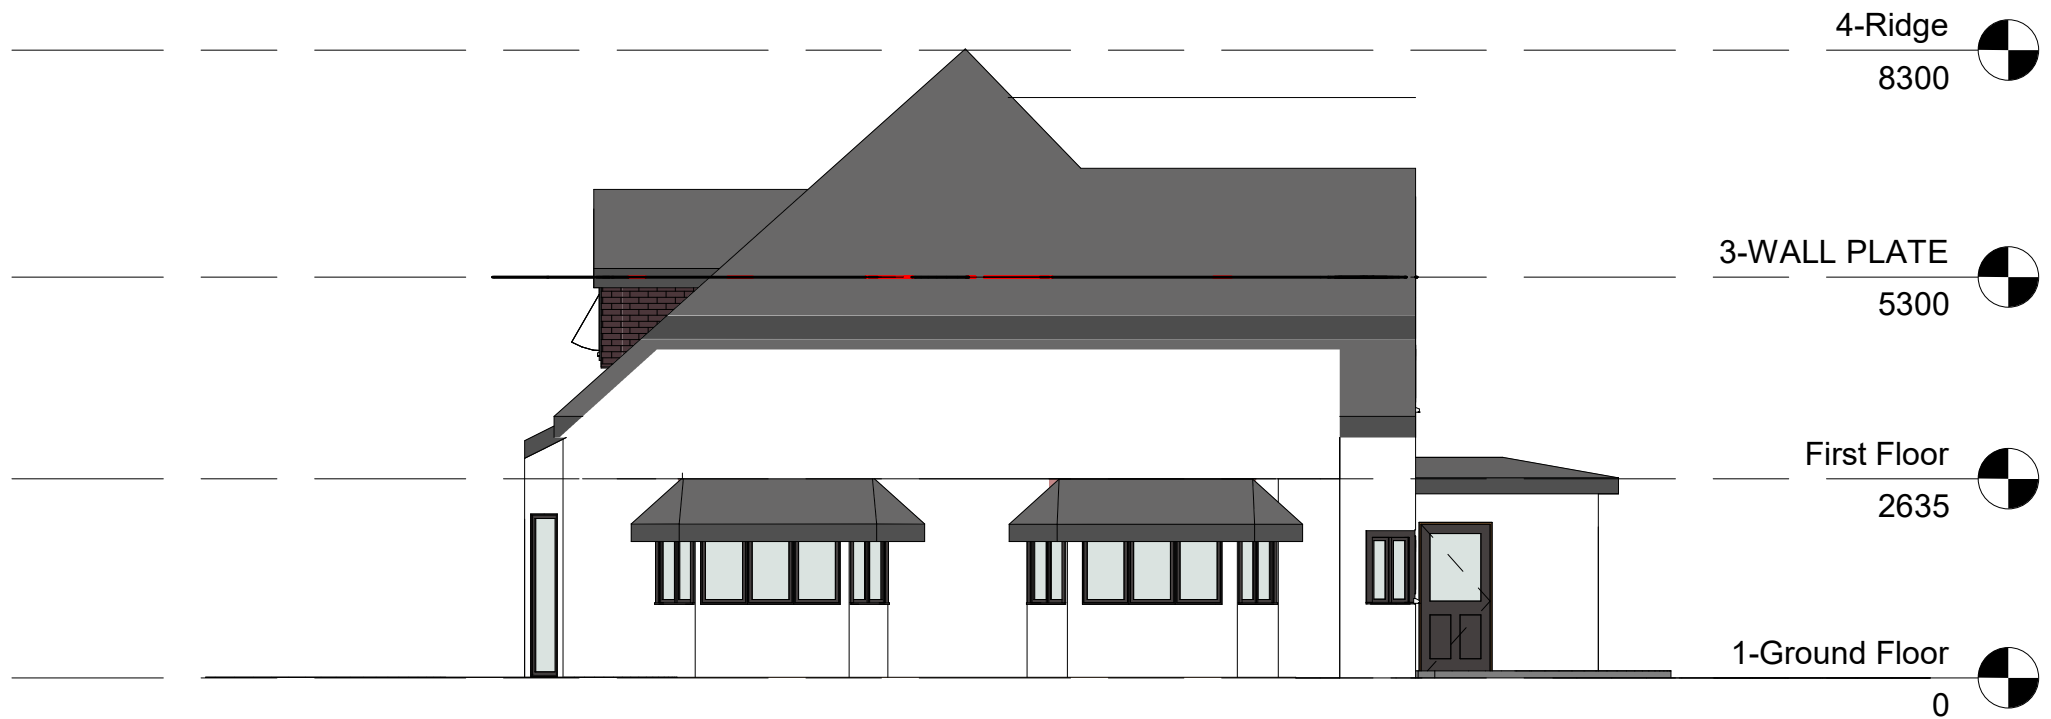

2 West Elevation
1 : 100

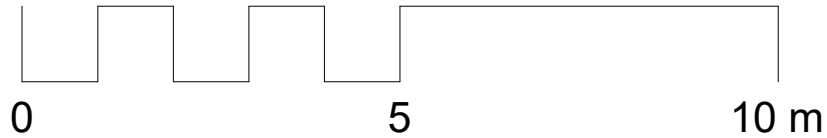

N & K Engineering and Technical Solutions Ltd.
35 Waldemar Avenue.
London
SW6 5LB

T: 07 4345 43453
E:navid@nketsolutions.co.uk

REVISION: A
Proposed Drawings amended as per comments.

Client: Mr. Vahid Tahmasvand

Project Name: 33 Beech Hill Ave EN4
OLU

Proposed Elevation Sheet 2

Project number	BH Hill
Date	Feb 2021
Drawn by	MA
Checked by	NT

BH-PR-05

1:100@A3 1 : 100