



1 Existing Site Plan
1 : 500

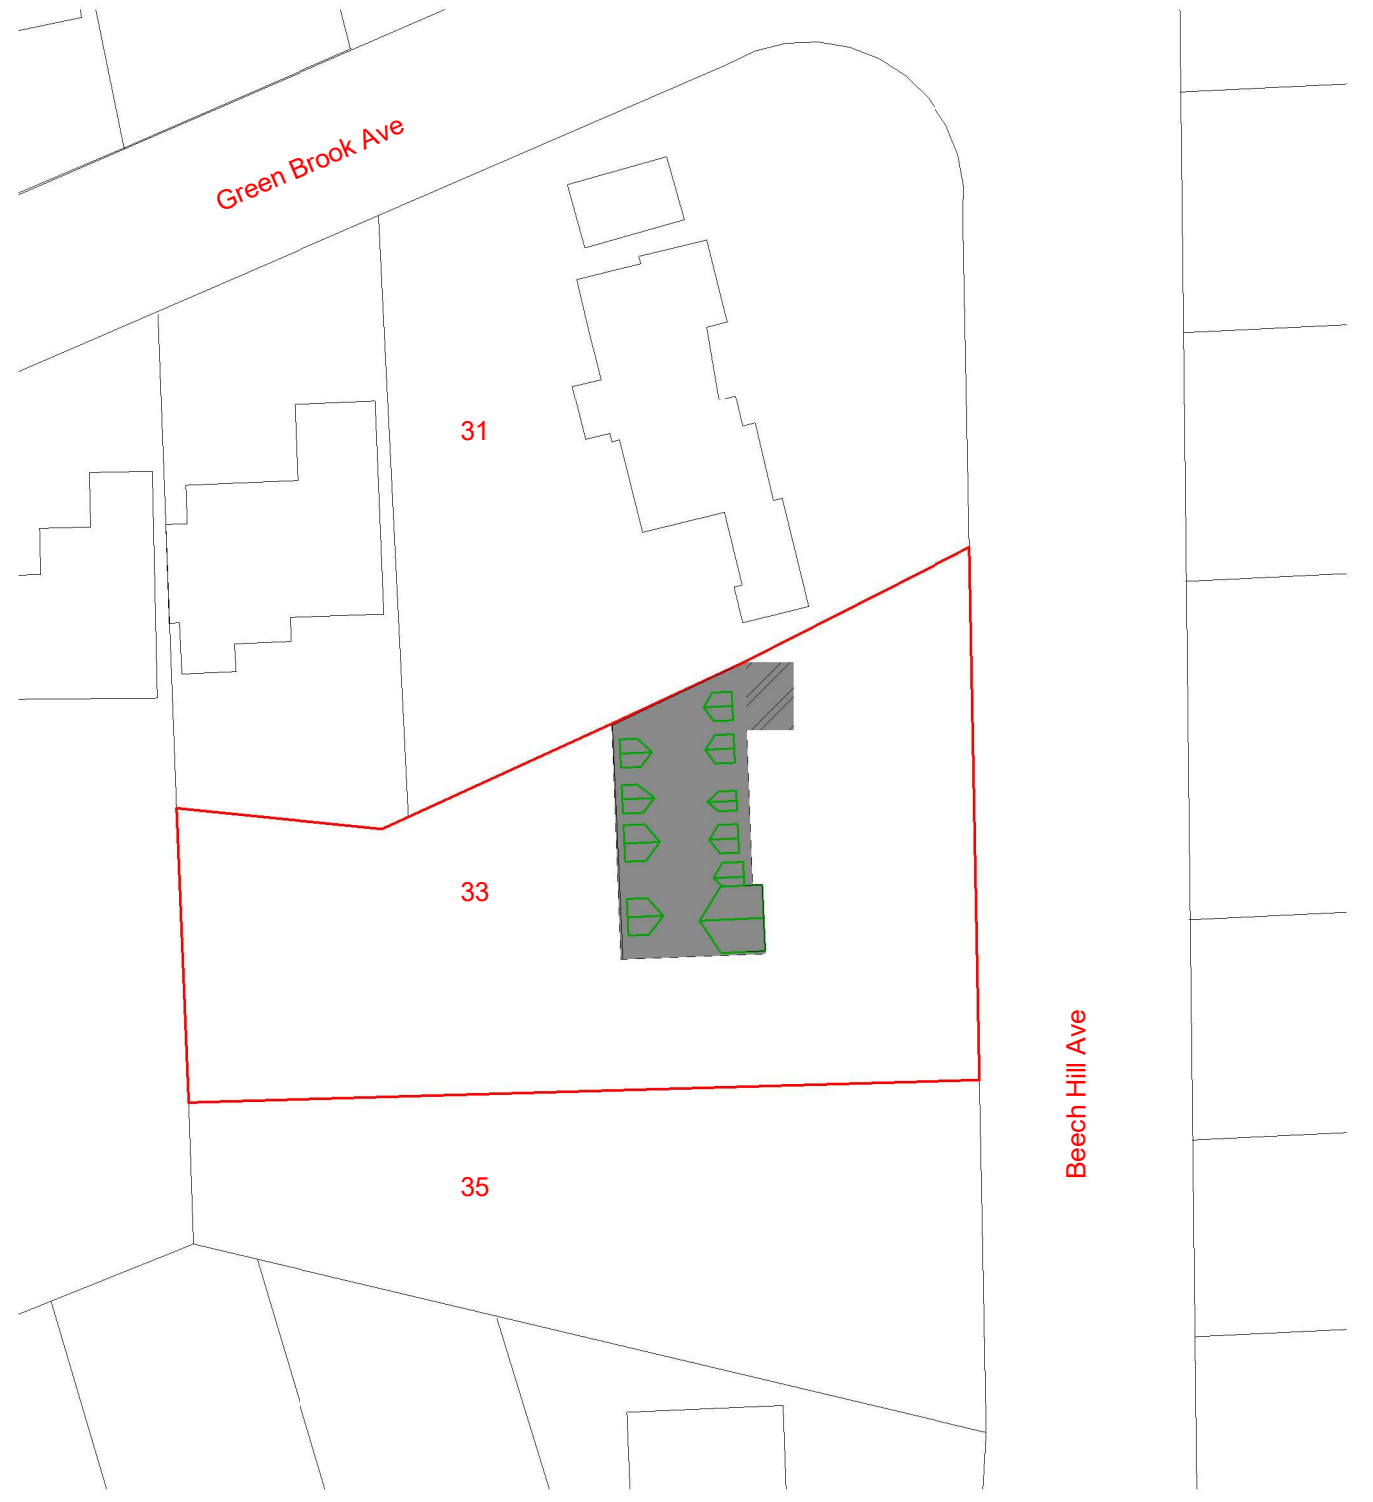

2 Proposed Site Plan
1 : 500

0 10 20 30 40 50 m

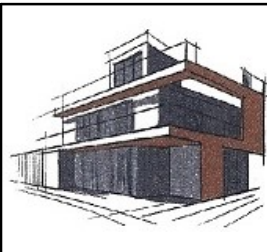

N & K Engineering and Technical Solutions Ltd.
35 Waldemar Avenue.
London
SW6 5LB

T: 07 4345 43453
E:navid@nketsolutions.co.uk

REVISION: A

Proposed Drawings amended as
per comments.

Client: Mr. Vahid Tahmasvand

Project Name: 33 Beech Hill Ave EN4
OLU

Site Plans			
Project number	BH Hill	BH-PR-08	
Date	Feb 2021		
Drawn by	MA		
Checked by	NT		
1:500 @A3		1:500	