


GOLF COURSE

PINE GROVE

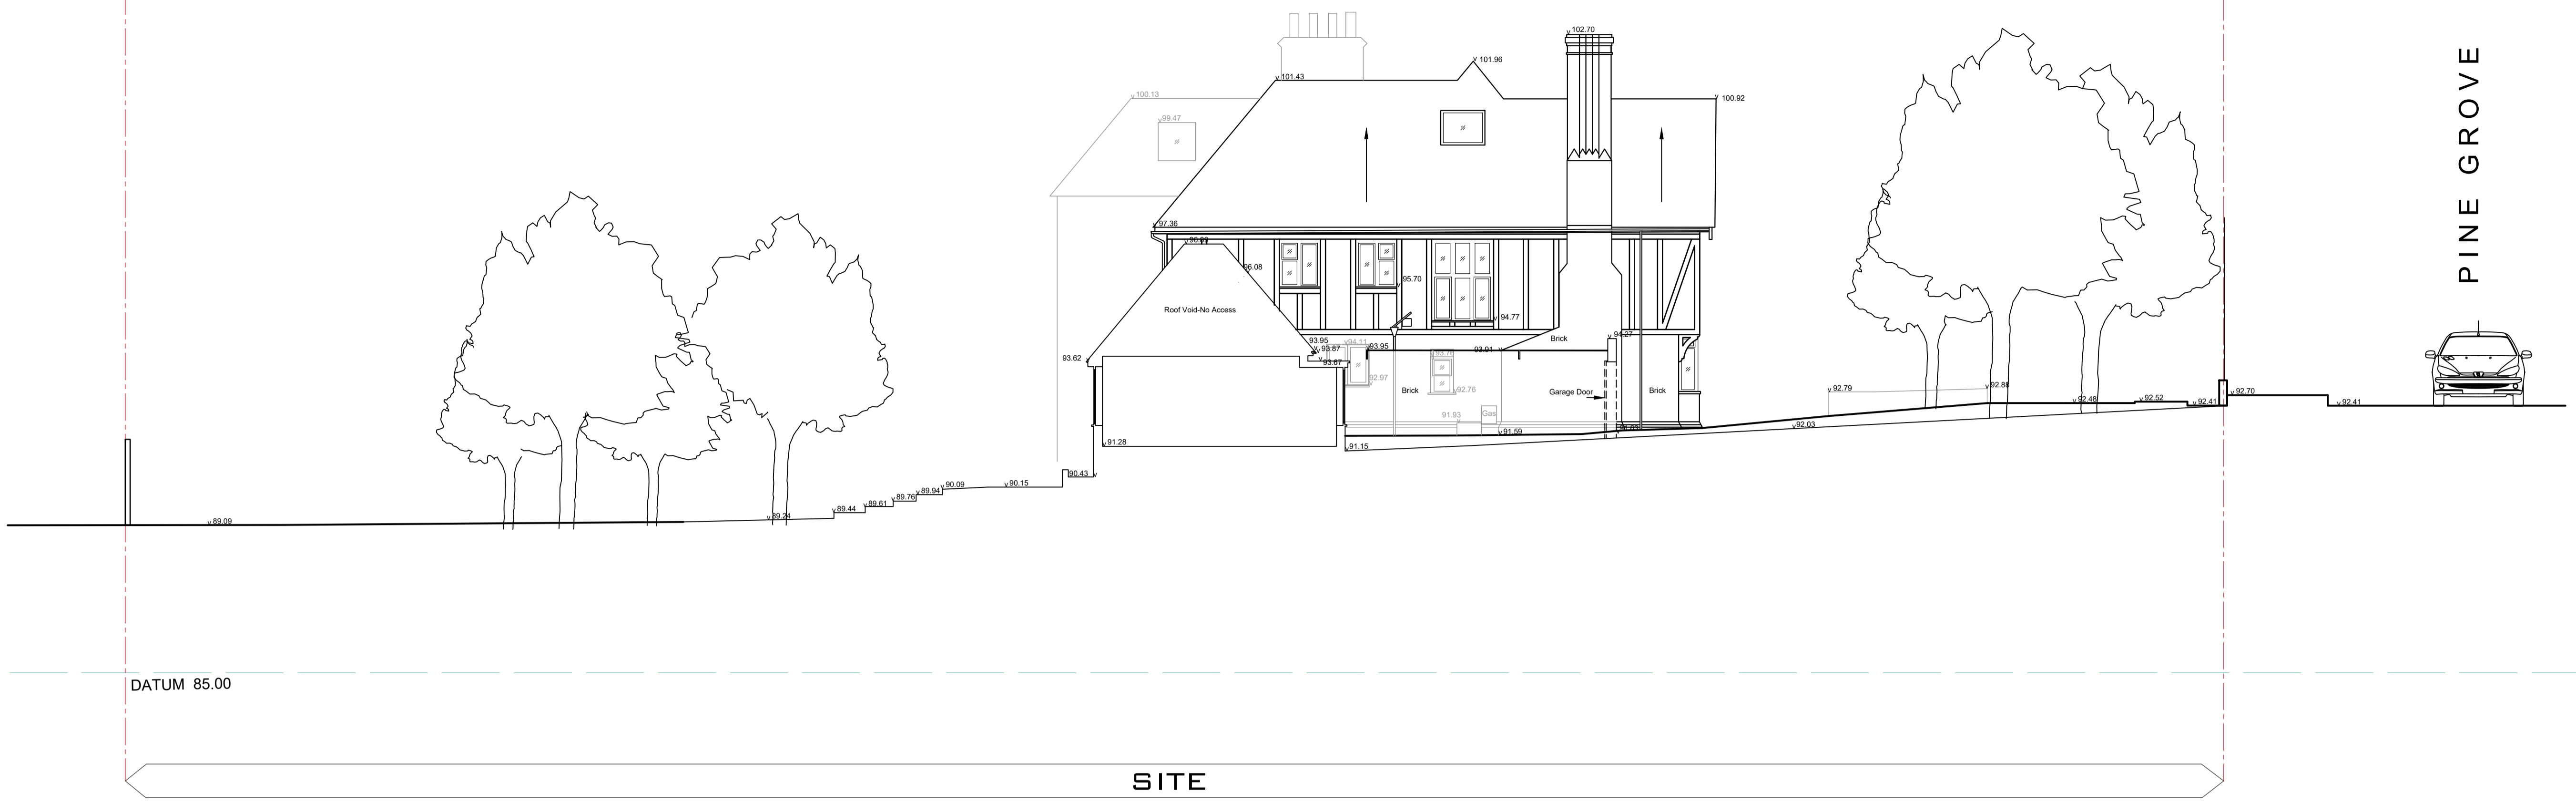

EXISTING WEST ELEVATION

scale 1 :100



EXISTING SOUTH ELEVATION

scale 1 :100

subZEROarchitecture

ONE ADEN ROAD ENFIELD EN3 7SE

01 - Any scale discrepancies to be reported to the Architect immediately. All dimensions to be verified by contractor on site prior to any works.  
 02 - All work to be conducted in accordance with the requirements of the building regulations & the statutory authority regulations in force and the British standards.  
 03 - This drawing is to be read in conjunction with all relevant drawings, specifications schedules and structural and services engineers drawings and reports for further detail and clarification.  
 04 - Any queries to be confirmed to the architect before stages of procurement and construction.  
 05 - All rights reserved. All drawings and written material appearing herein constitute original and unpublished work of the architect and may not be duplicated, used or disclosed without written consent of the Architect.

Letter	Date	Revision Note	By	Check
A	29.01.20	ISSUED FOR PRE APPLICATION	HP	
P1	20.02.21	ISSUED FOR PLANNING	HP	



TITLE			
EXISTING ELEVATIONS			
PROJECT	DATE	BY	CHECKED
22 PINE GROVE LONDON N20 8JZ			
PROJECT NUMBER	DATE	BY	CHECKED
1154	OCTOBER 2020	HP	
SCALE	ISSUED FOR		
1:100 @ A1	PLANNING		
PROJECT	DATE	BY	CHECKED

A1-200 P1

© 2020 ARCHITECTURE 2020 All rights reserved, including but not limited to the Copyright, Design and Patents Act 1988