



rear elevation




side elevation

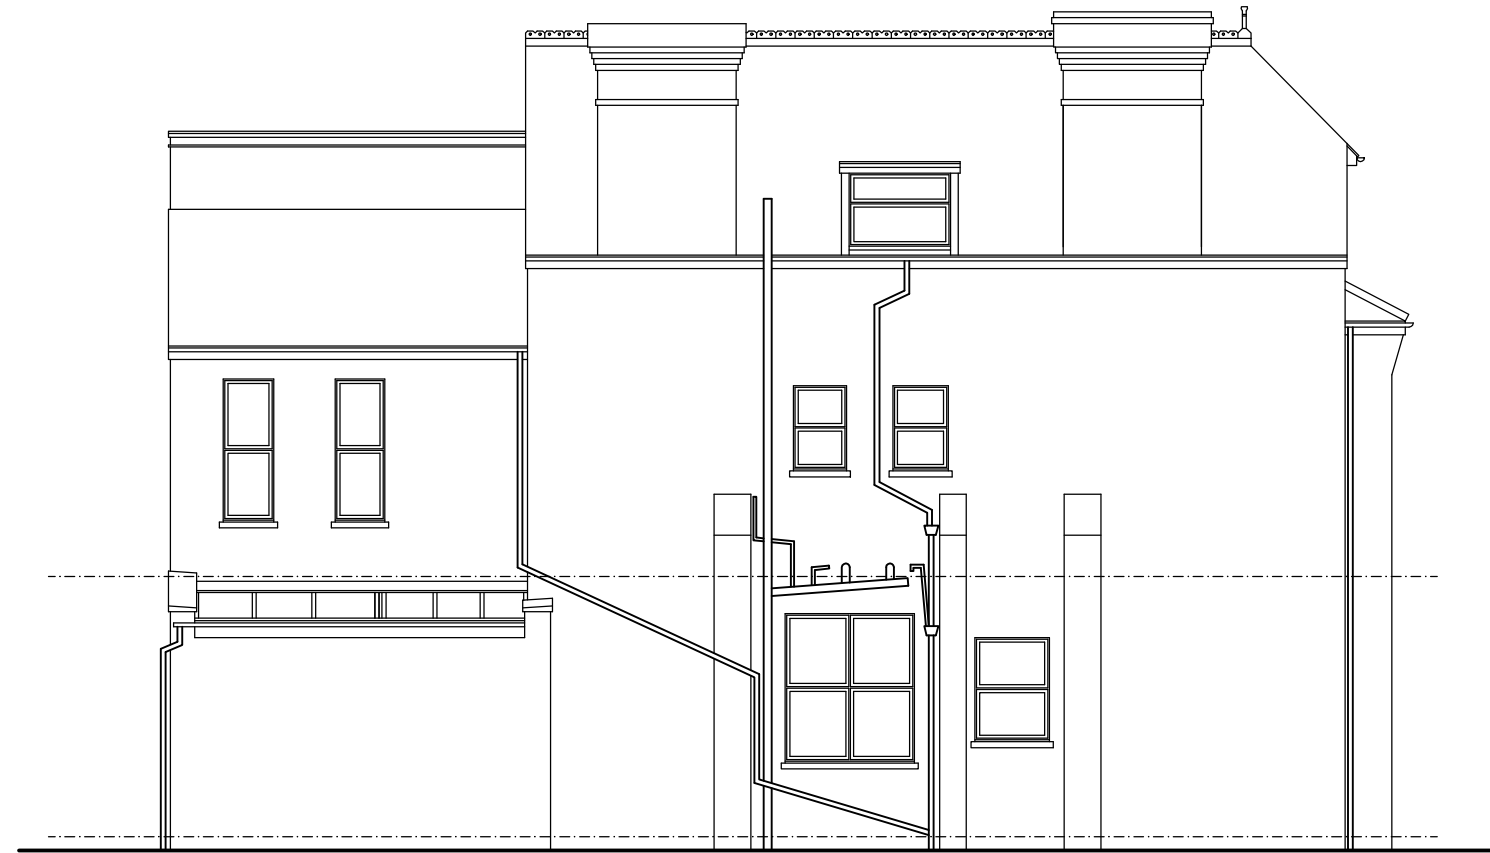

front elevation

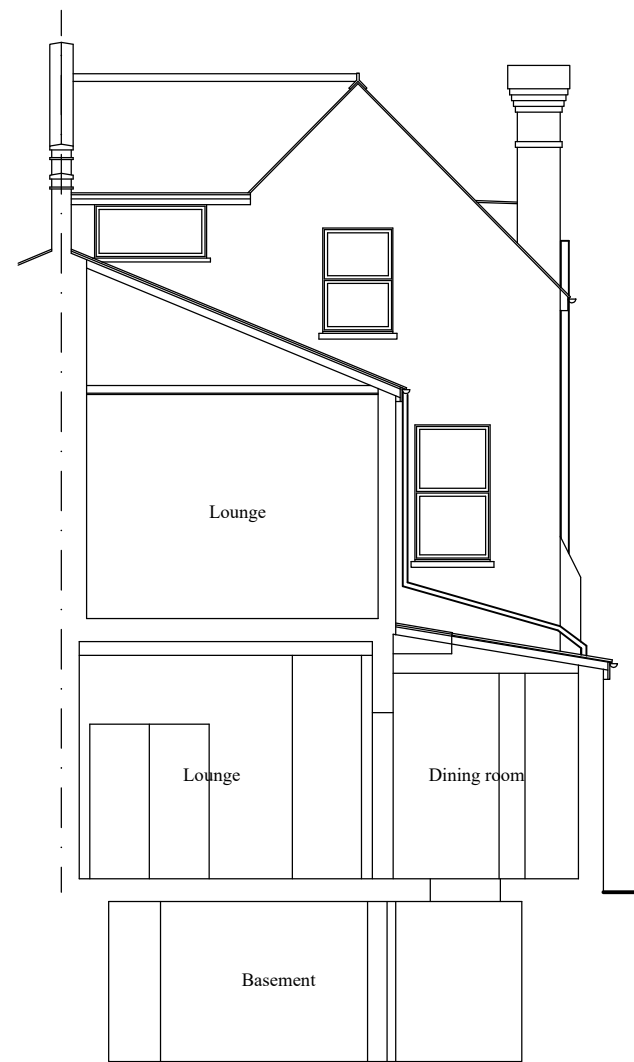

section B-B

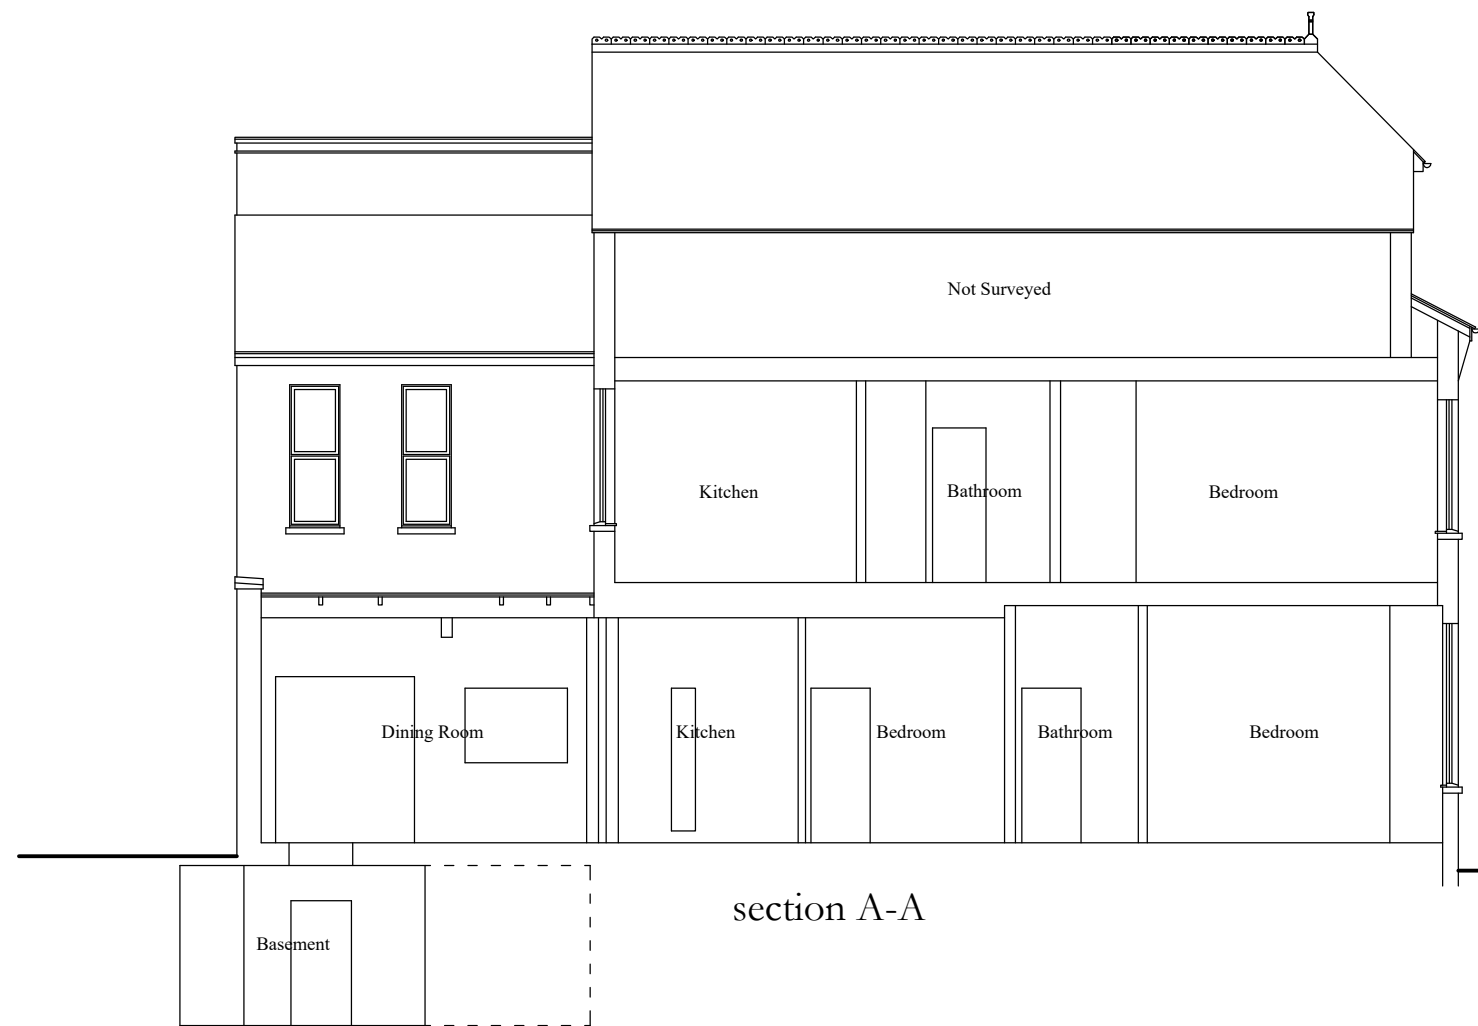

section A-A

project	
Survey as existing	
site	
37A Park Road, High Barnet, EN5 5SE	
date	scale
February 2020	1:100 @ A3
JOHN PERRIN & SONS Ltd	
BUILDING SURVEYORS & DESIGNERS	
885 Green Lanes, Winchmore Hill, London N21 2QS	
Tel: 0208 364 0334 Email: mail@johnperrinandsons.com	
© John Perrin & Sons Ltd 2017	
All dimensions are to be checked on site.	
drawing number	
3176/2	

