


basement plan

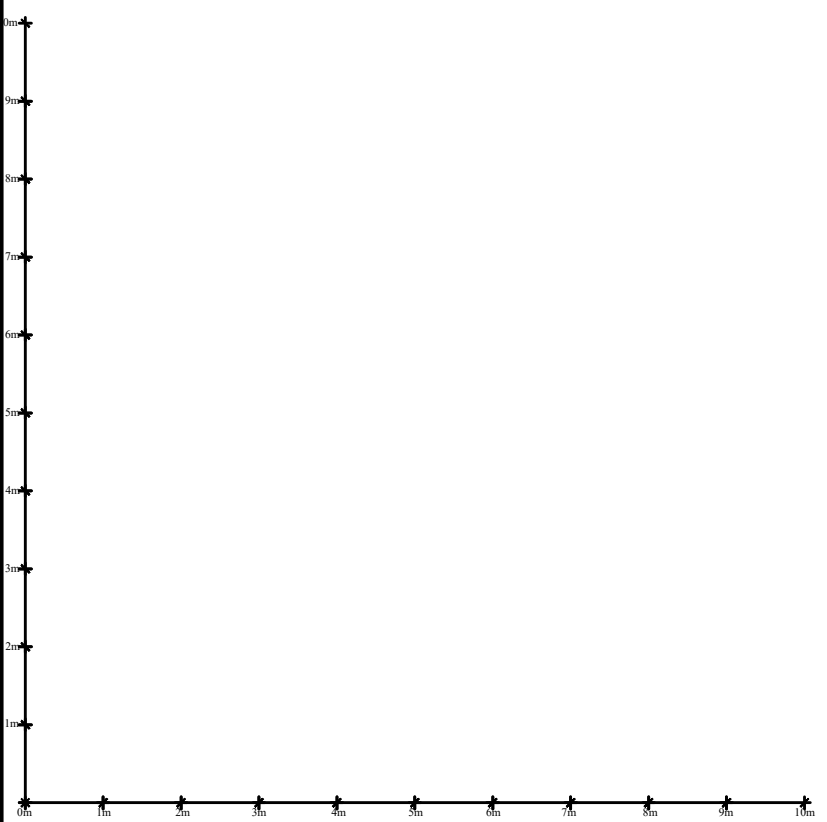


Boundary Fence
2m high

Boundary Fence
1.8m high


Boundary Fence
1.8m high

Road way

No.35

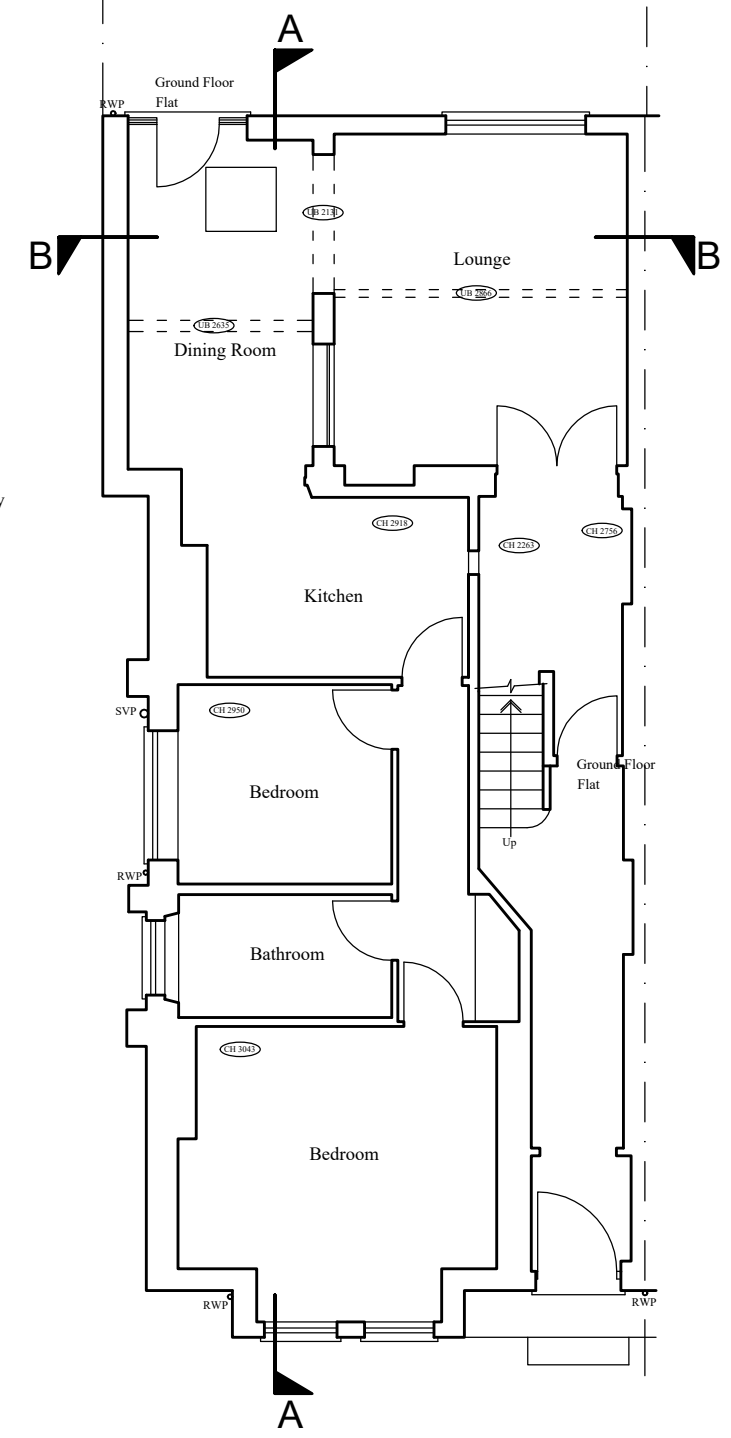

ground floor plan

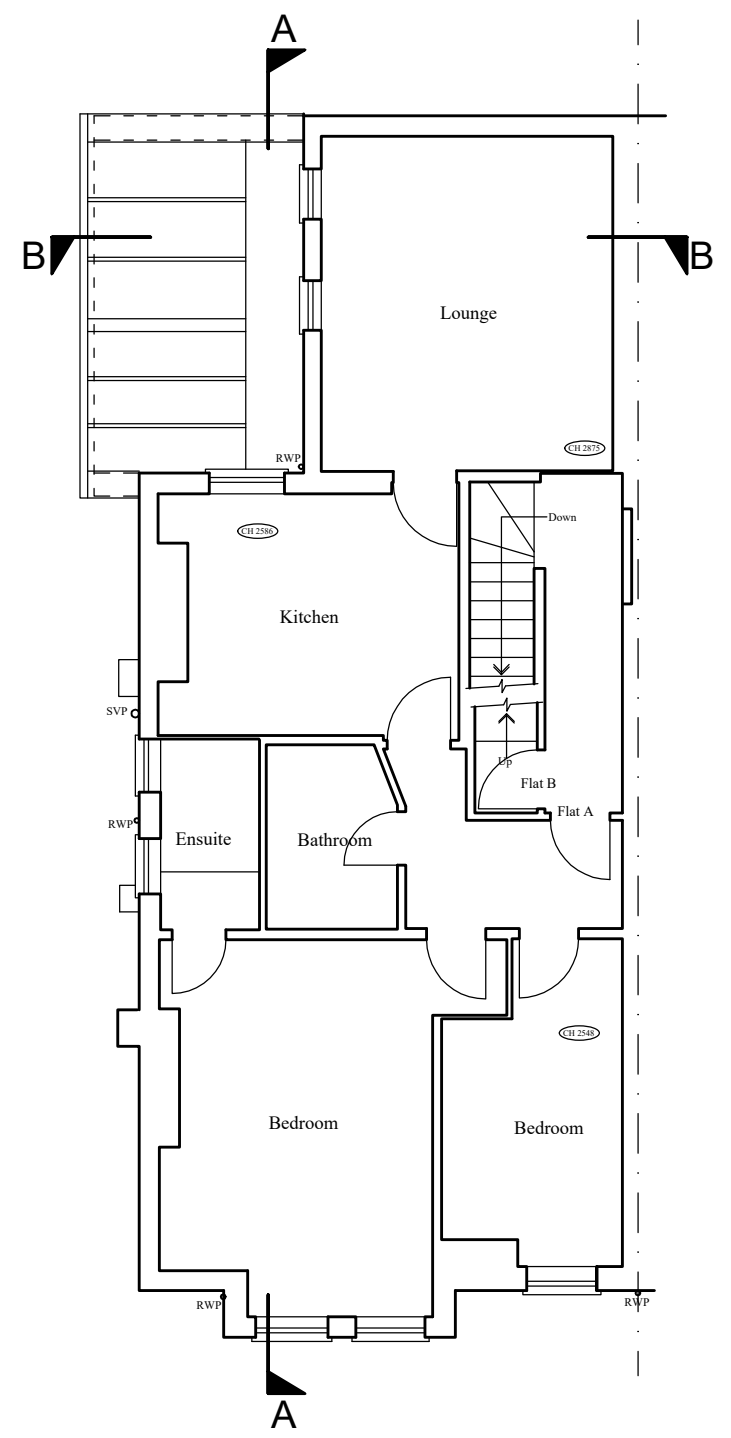

first floor plan

project Survey as existing	
site 37A Park Road, High Barnet, EN5 5SE	
date February 2020	scale 1:100 @ A3
JOHN PERRIN & SONS Ltd BUILDING SURVEYORS & DESIGNERS 885 Green Lanes, Winchmore Hill, London N21 2QS Tel: 0208 364 0334 Email: mail@johnperrinandsons.com © John Perrin & Sons Ltd 2017	
All dimensions are to be checked on site.	
drawing number	3176/1