



**FONT:** Eurostile  
**FONT COLOUR:** cmyk = 0,0,0,0, (white)

**SURROUND COLOUR -** cmyk = 0,0,0,100 (black)

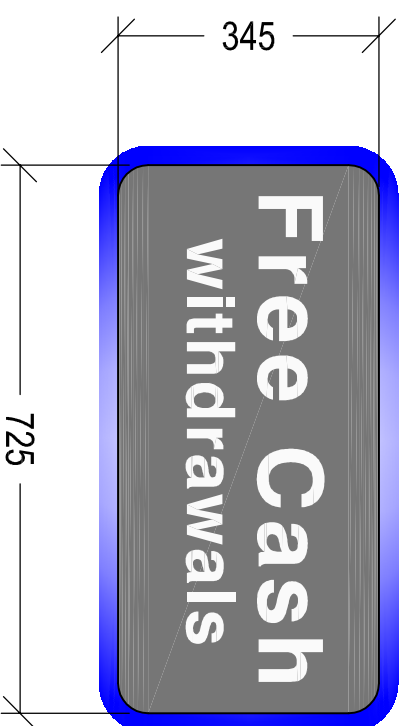

**FRONT ELEVATION**  
 Scale 1:10

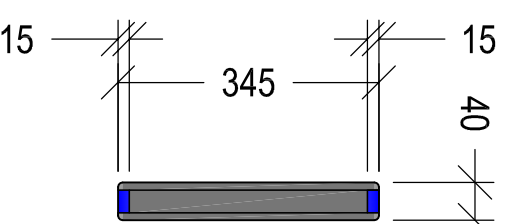

**BLUE 'HALO' LED STRIP LIGHTING  
 CONCEALED WITH 15mm REBATE  
 IN FASCIA PERMETER**

**SIDE ELEVATION / SECTION**  
 Scale 1:10

**GENERAL NOTES:**  
 1) All dimensions in millimeters unless otherwise stated.

Date: \_\_\_\_\_ Comments: \_\_\_\_\_ By: \_\_\_\_\_

**Project:**  
**NOTE MACHINE**  
 GENERAL SITE INSTALLATION  
 ARRANGEMENTS

**Drawing Title:**  
 TYPICAL BESPOKE FASCIA ELEVATIONS

<b>Ref:</b> NM-GA-F2	<b>Date:</b> 28-01-2016	<b>Rev:</b>
<b>Scale:</b> 1:10	<b>Paper:</b> A3	<b>Date Rev:</b>