


All dimensions must be checked on site  
**REVISIONS**

Rev	Note	Date
-----	------	------

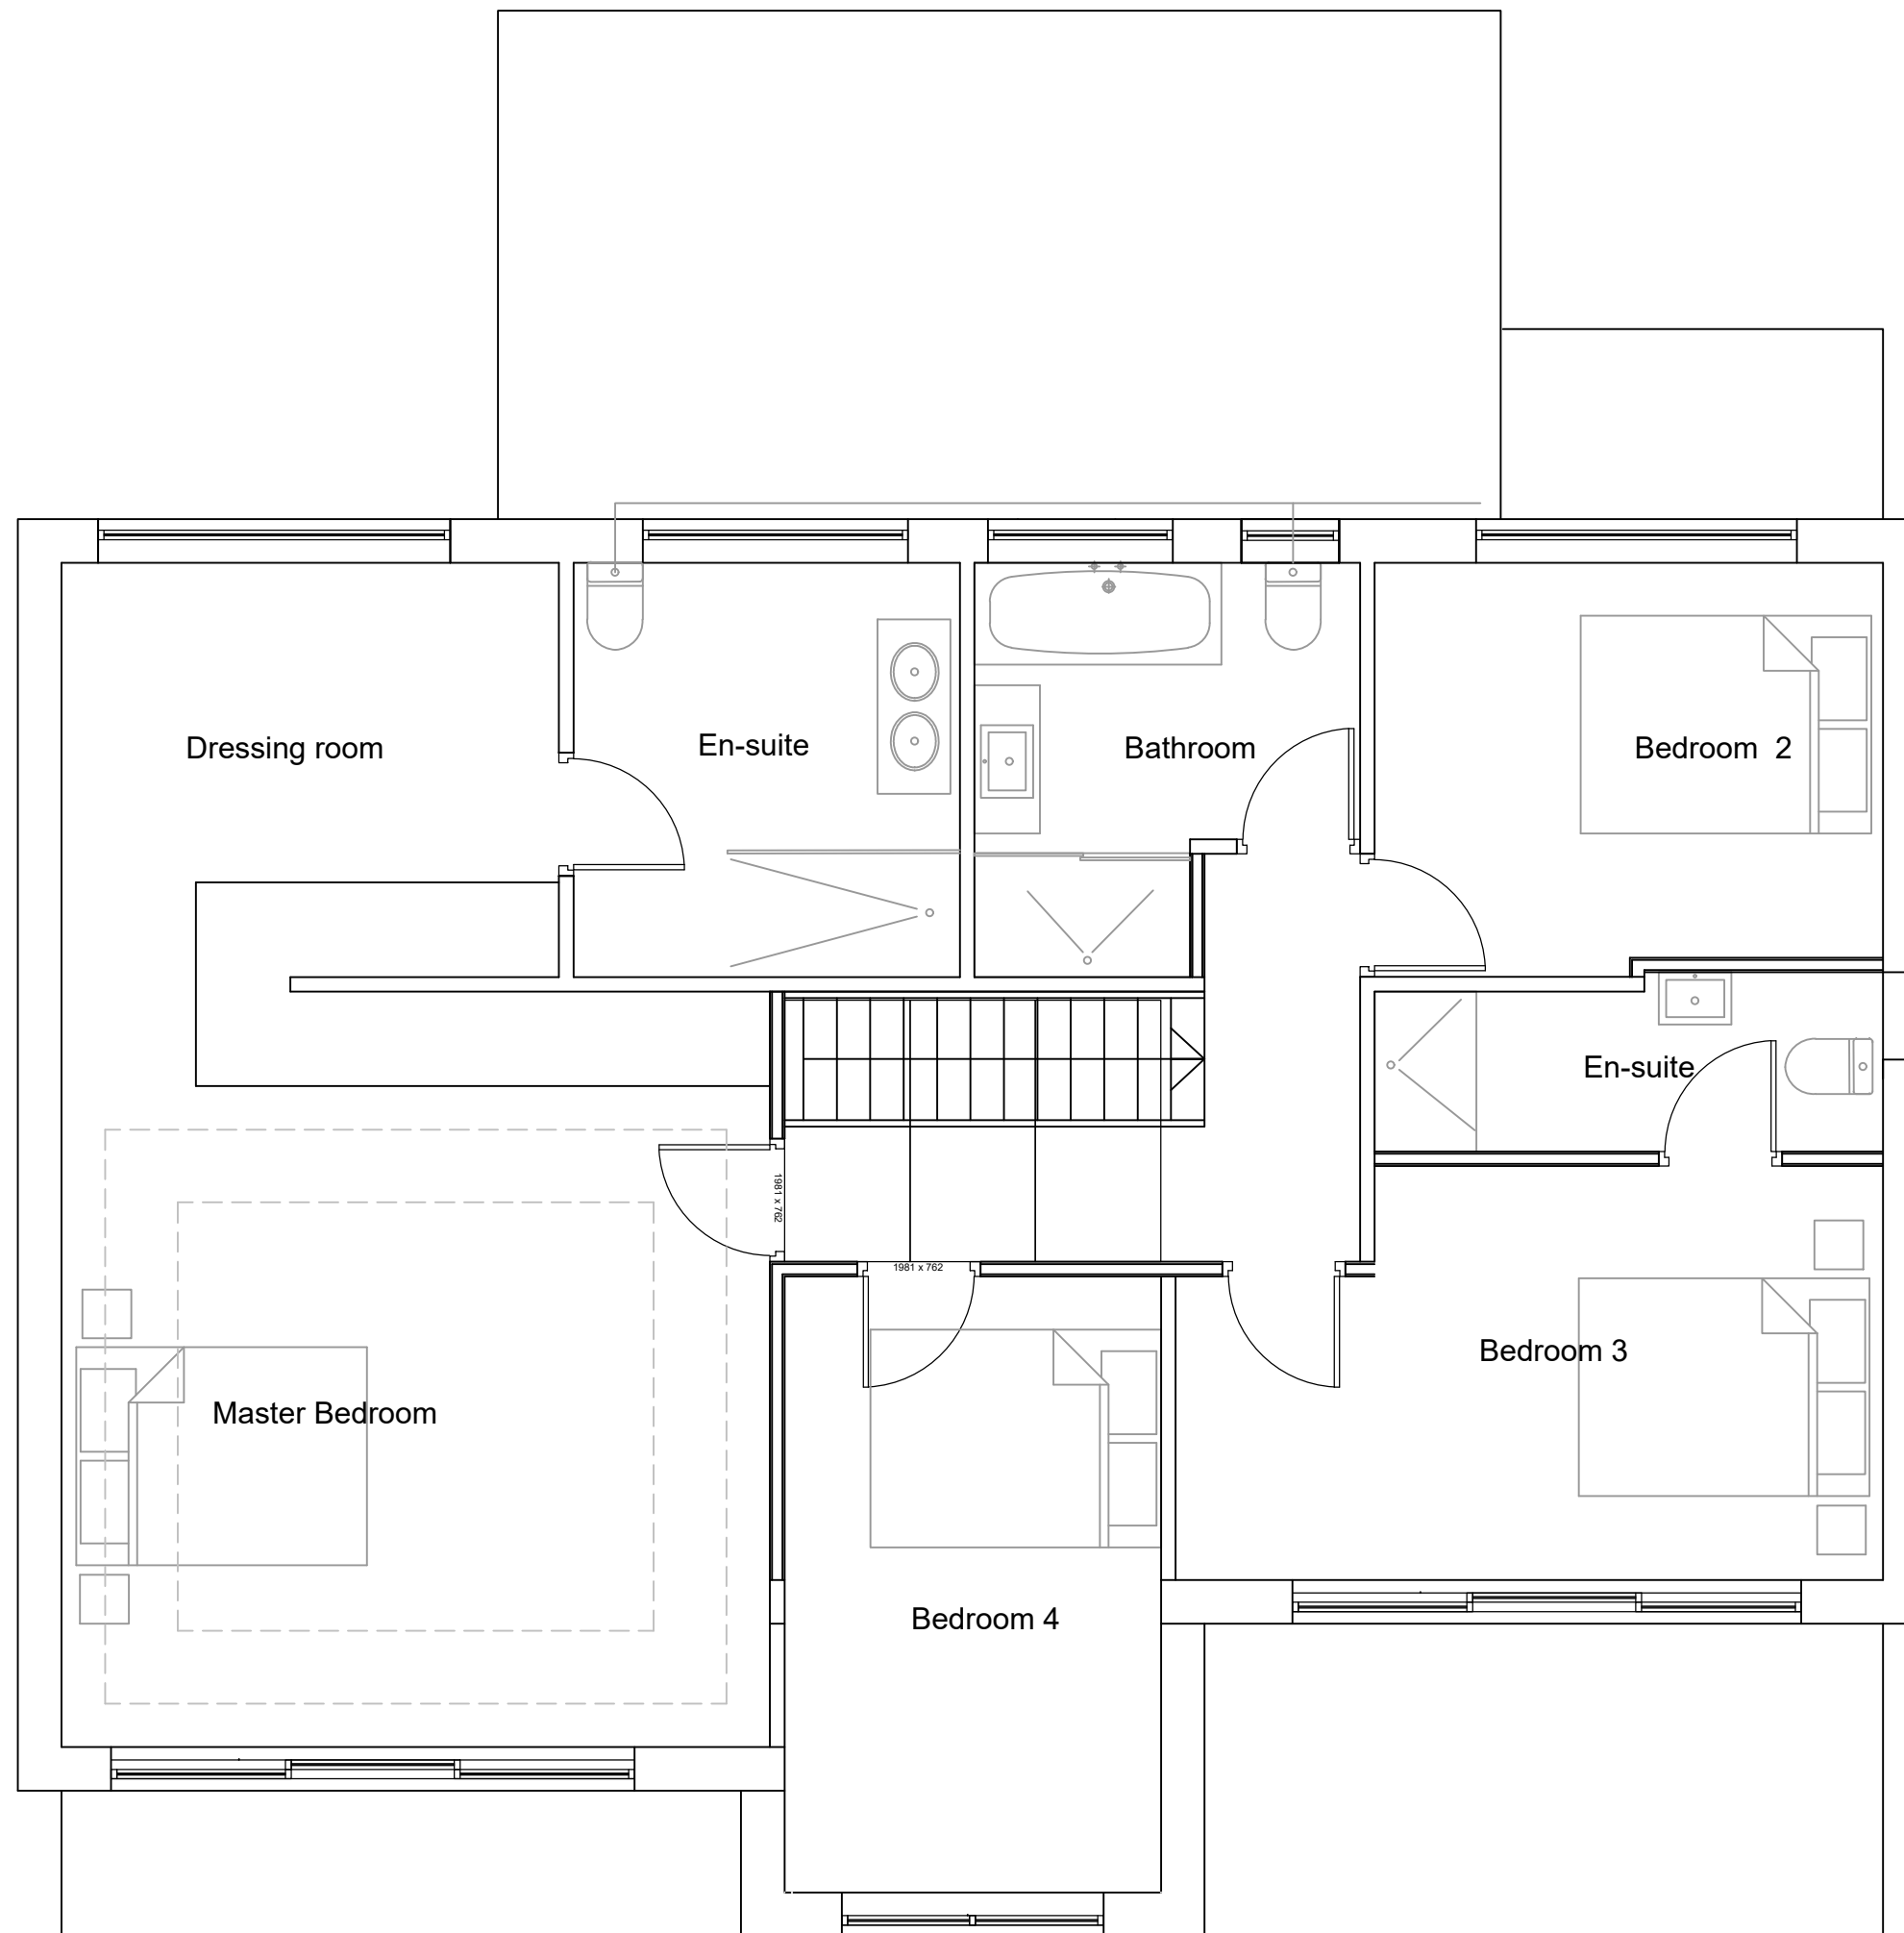

<b>JOB TITLE</b> Whitegate House 2019		
<b>CLIENT</b> P Talbot and N Schwartz		
<b>DRAWING TITLE</b> Proposed First Floor Plan, 21 revision		
<b>SCALE</b> 1:50 @ A2	<b>DRAWING NUMBER</b> 1709/08	<b>REV</b>
<b>DRAWING STATUS</b> Planning	<b>DATE</b> February 21	

**Steen Steward ARCHITECT RIBA**  
Wynd Hurst | Aydon Road | Corbridge | NE45 5EH  
T 01434 632040 M 07921 666480

steena@steenastewardarchitect.co.uk  
www.steenastewardarchitect.co.uk