


Notes

White render with sections Anthracite coloured render.
Coreten panels.

All dimensions must be checked on site

REVISIONS

Rev	Note	Date
A	Planning amendments	08.10.20

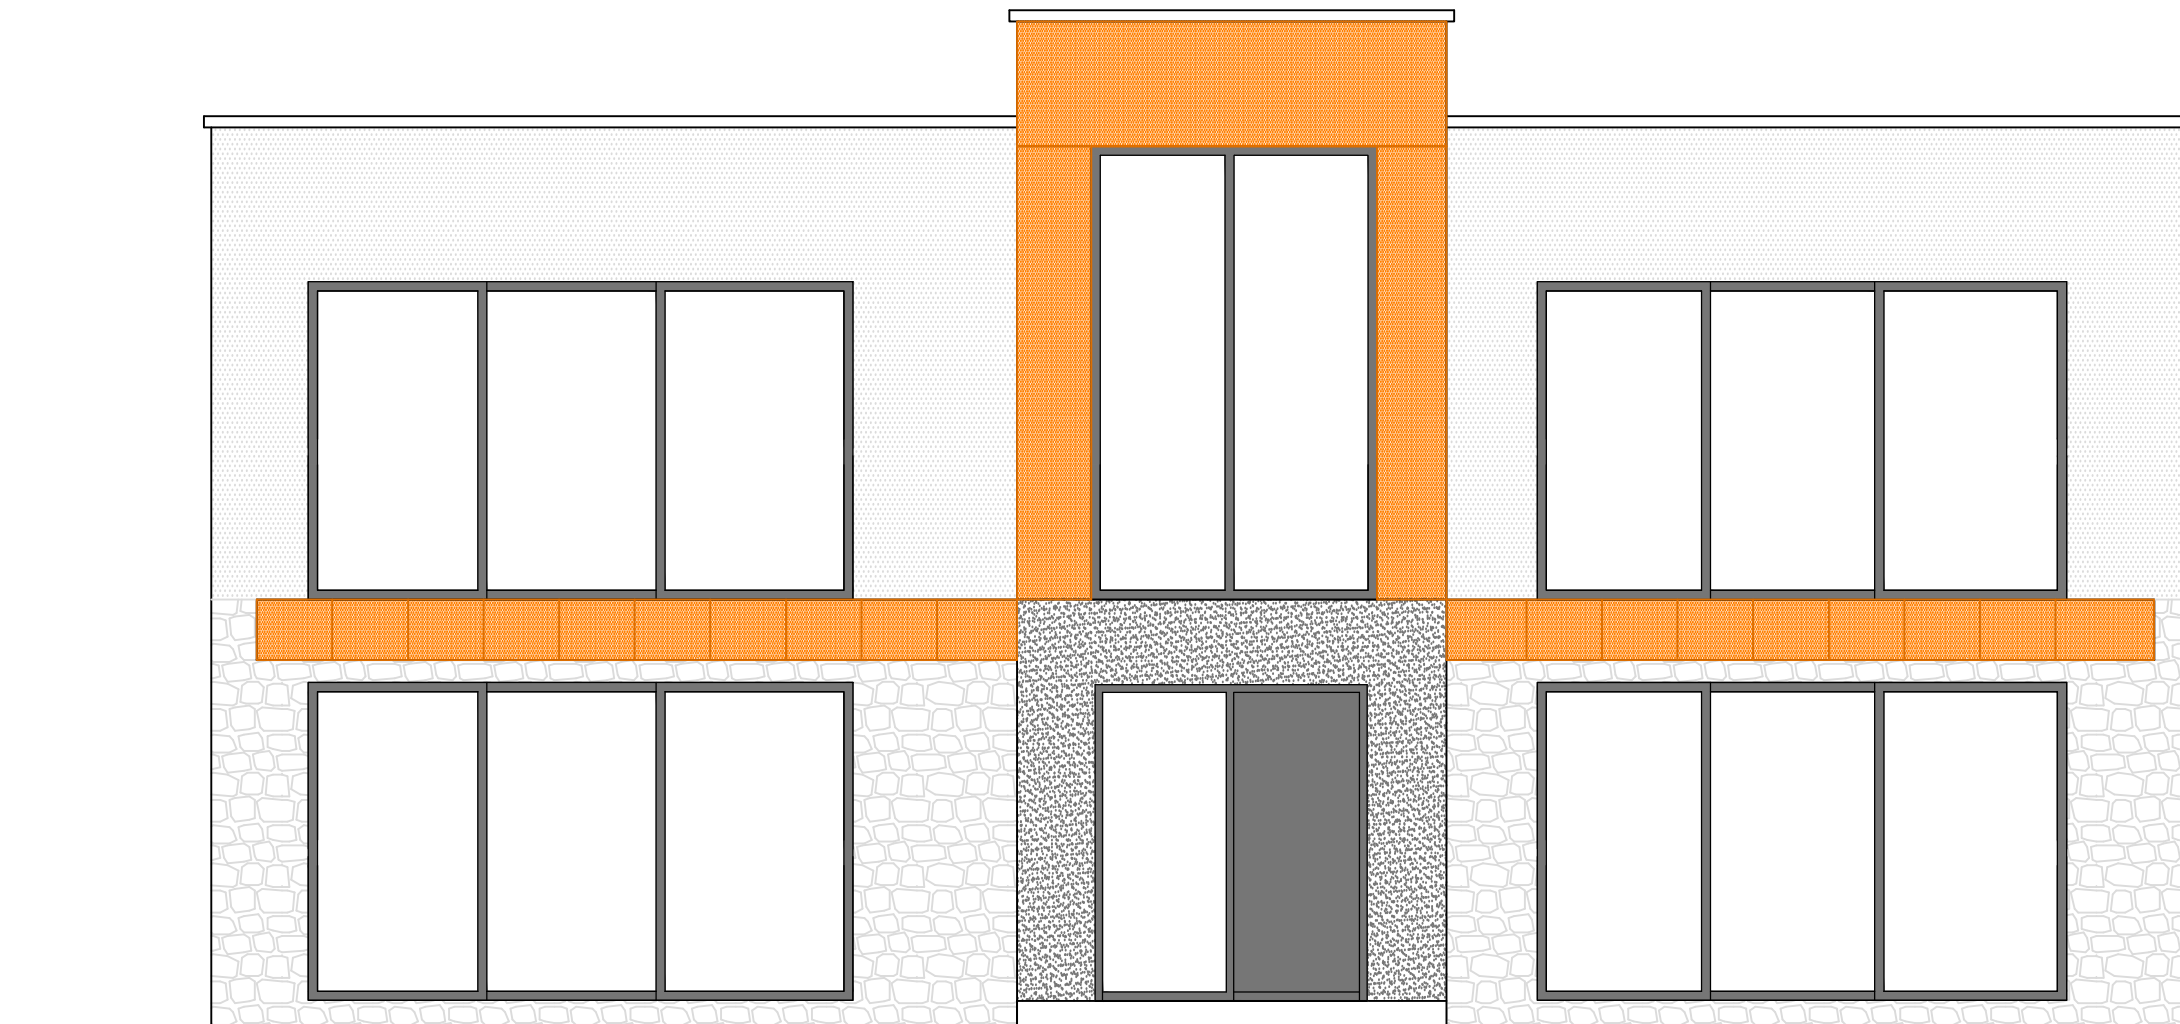

JOB TITLE
Whitegate House 2019

CLIENT
P Talbot and N Schwartz

DRAWING TITLE
Proposed East Elevation, 21 revision

SCALE 1:50 @ A3 **DRAWING NUMBER** 1709/09

DRAWING STATUS Planning **DATE** February 21

Steen Steward ARCHITECT RIBA

Wynd Hurst | Aydon Road | Corbridge | NE45 5EH
T 01434 632040 M 07921 666480

steena@steenastewardarchitect.co.uk
www.steenastewardarchitect.co.uk