


All dimensions must be checked on site
REVISIONS

Rev	Note	Date
A	Utility opening corrected.	25.02.21

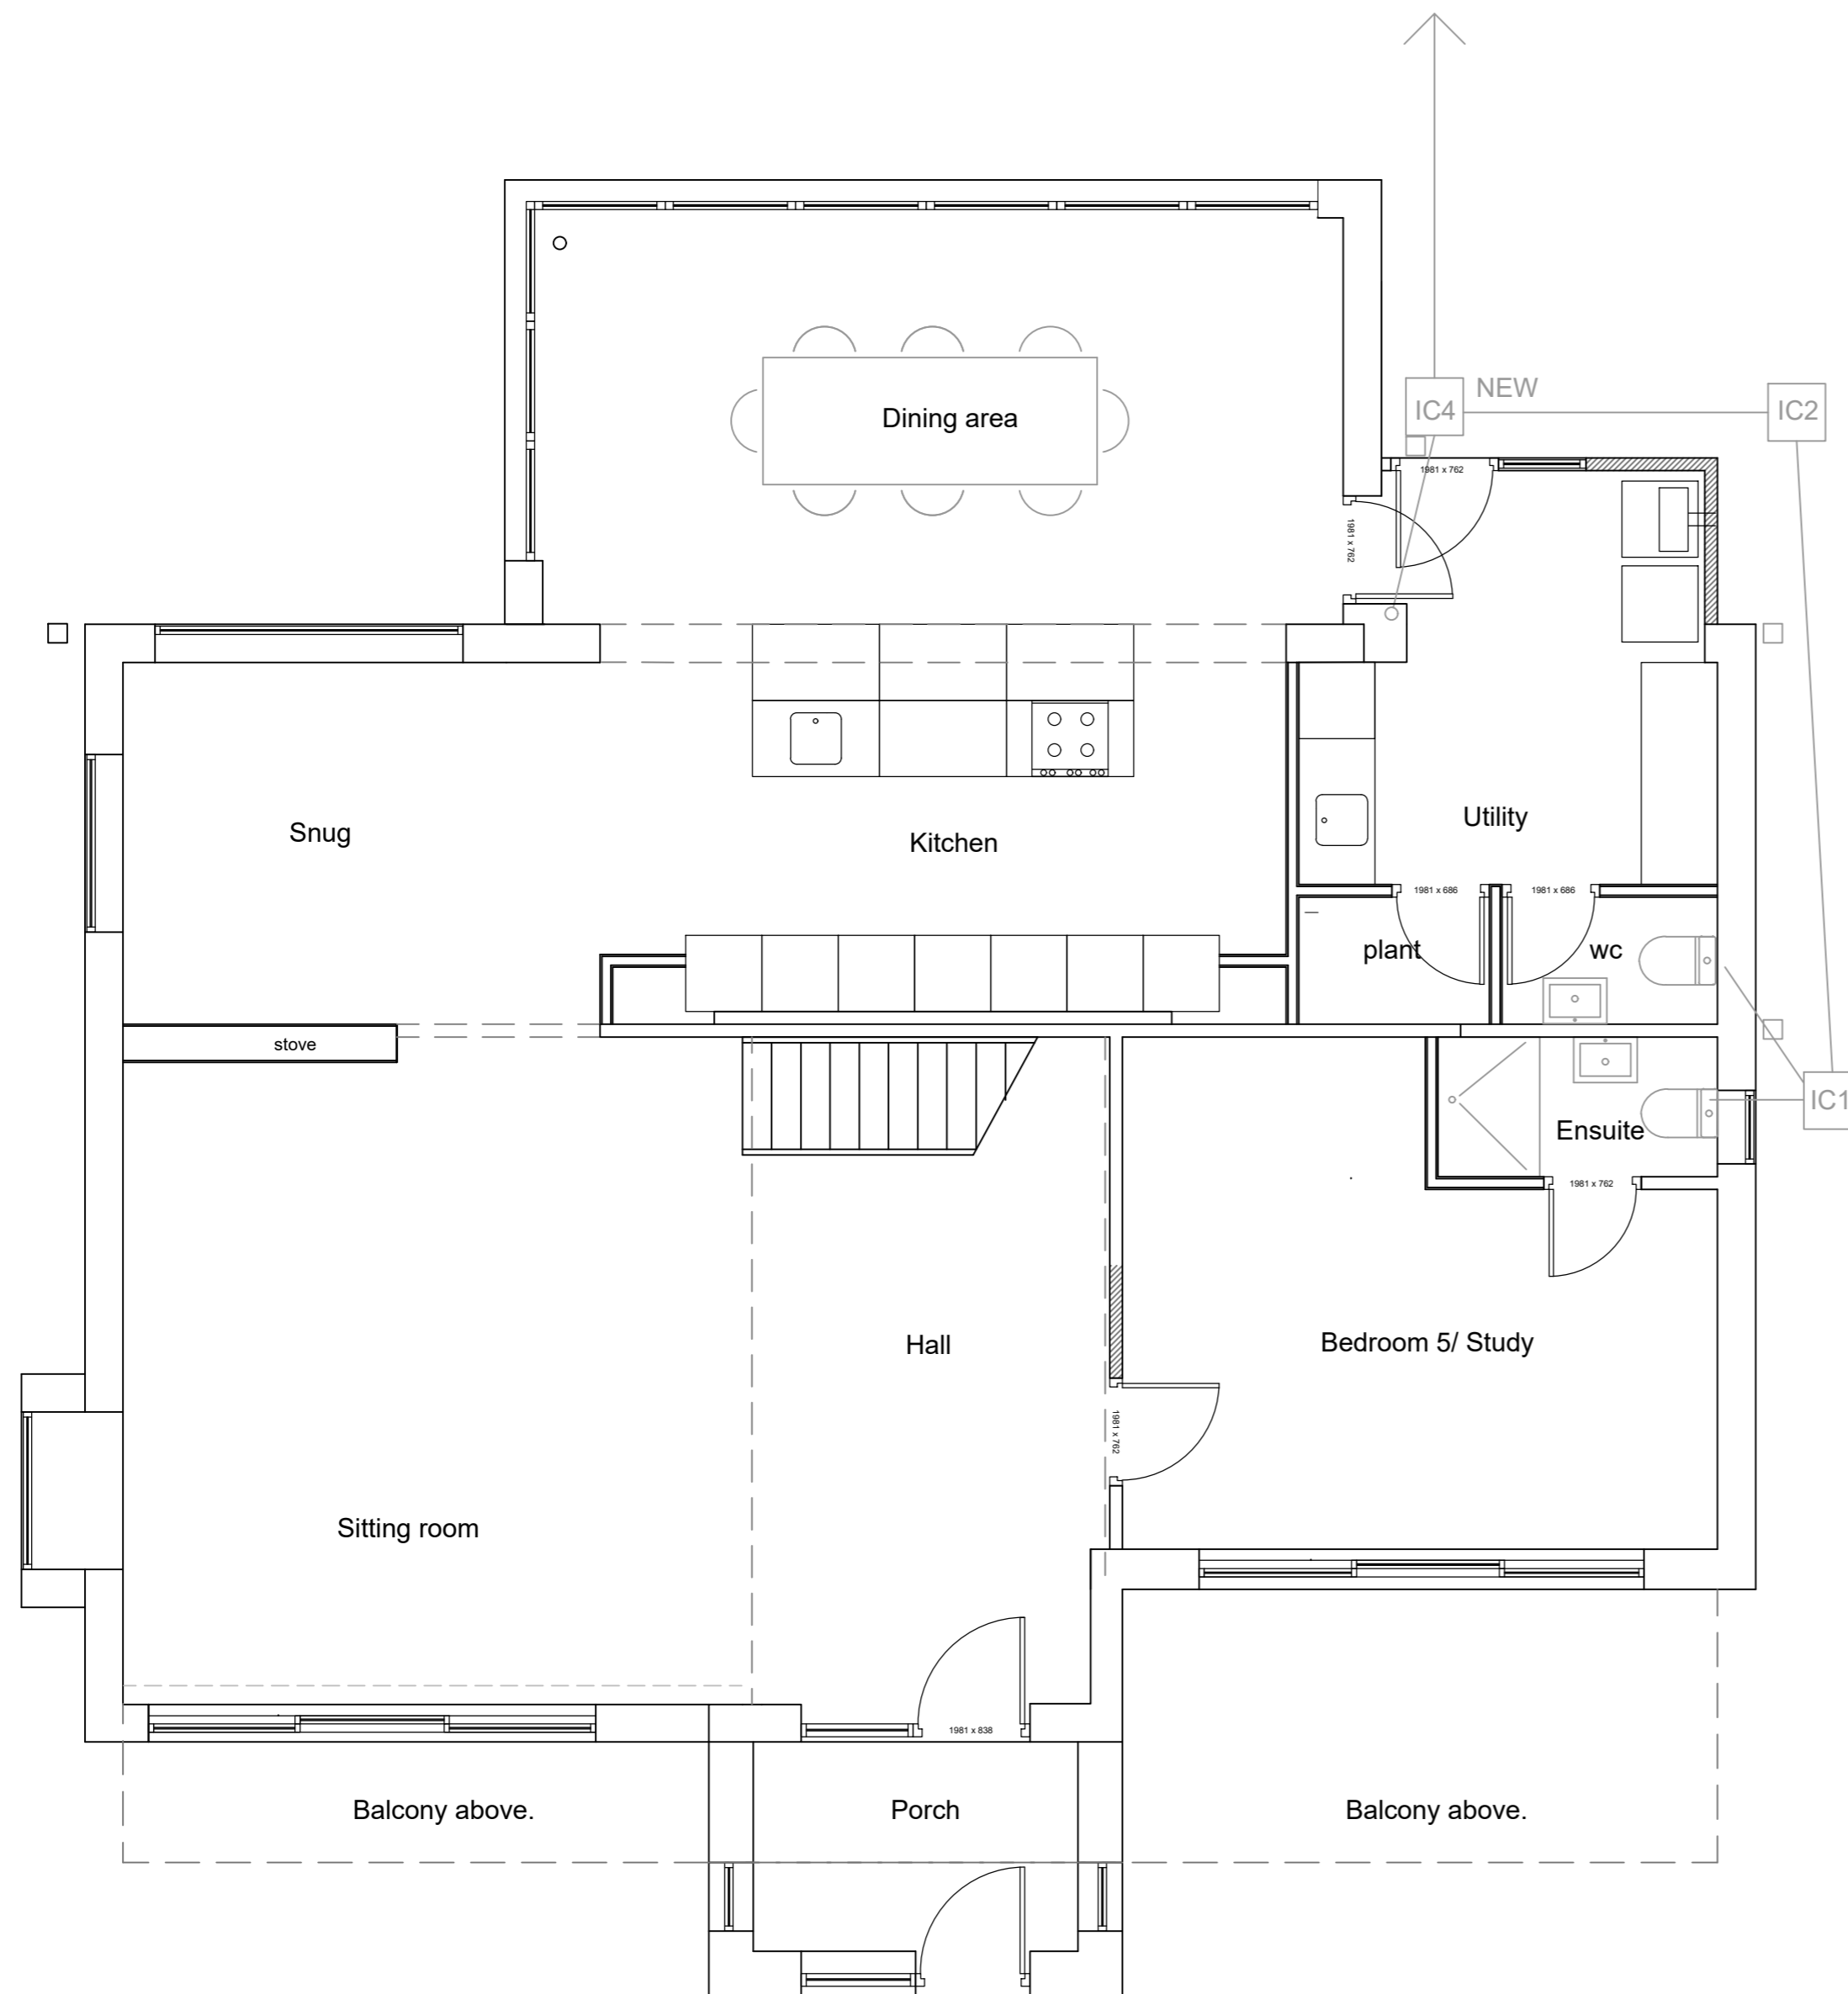

JOB TITLE		
Whitegate House 2019		
CLIENT		
P Talbot and N Schwartz		
DRAWING TITLE		
Proposed Ground Floor Plan, 21 revision		
SCALE	DRAWING NUMBER	REV
1:50 @ A2	1709/07	A
DRAWING STATUS	DATE	
Planning	February 21	

Steenasteward ARCHITECT RIBA
Wynd Hurst | Aydon Road | Corbridge | NE45 5EH
T 01434 632040 M 07921 666480

steena@steenastewardarchitect.co.uk
www.steenastewardarchitect.co.uk