


All dimensions must be checked on site  
**REVISIONS**

| Rev | Note | Date |
|-----|------|------|
|-----|------|------|

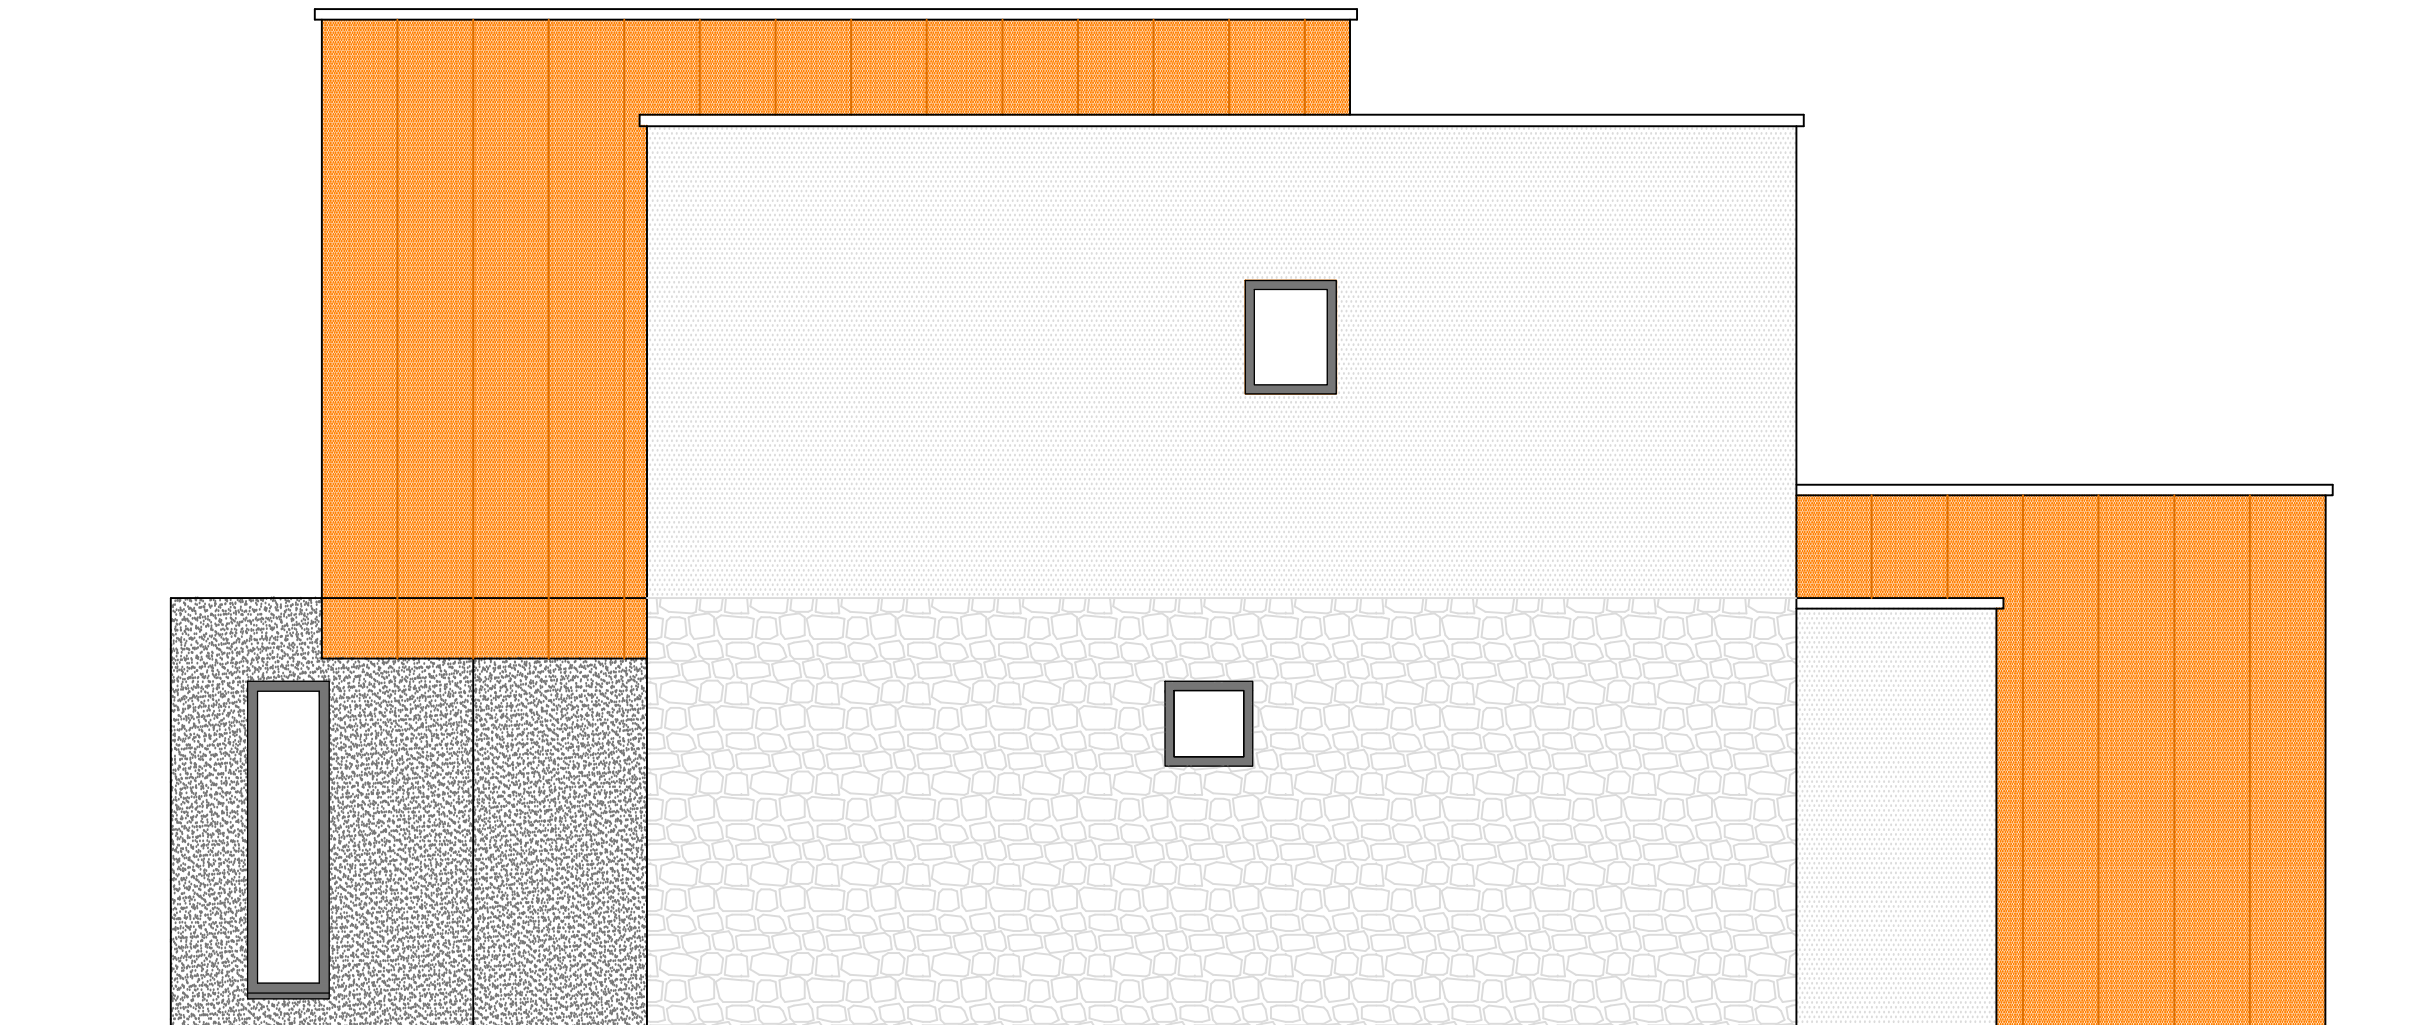

**JOB TITLE**  
Whitegate House 2019

**CLIENT**  
P Talbot and N Schwartz

**DRAWING TITLE**  
Proposed North Elevation, 21 revision

**SCALE**  
1:50 @ A3

**DRAWING NUMBER**  
1709/11

**DRAWING STATUS**  
Planning

**DATE**  
February 21

**Steen Steward ARCHITECT RIBA**

Wynd Hurst | Aydon Road | Corbridge | NE45 5EH  
T 01434 632040 M 07921 666480

steena@steenastewardarchitect.co.uk  
www.steenastewardarchitect.co.uk